

R.P.O. Vol. 54 Fol. 1

C.T. Vol. 1634 Fol. 395

U.P.R.N. No.


Cadastral Sheet 34B / 2/d, D.4.N

Ward of Cunupia

County of Caroni

1652

72

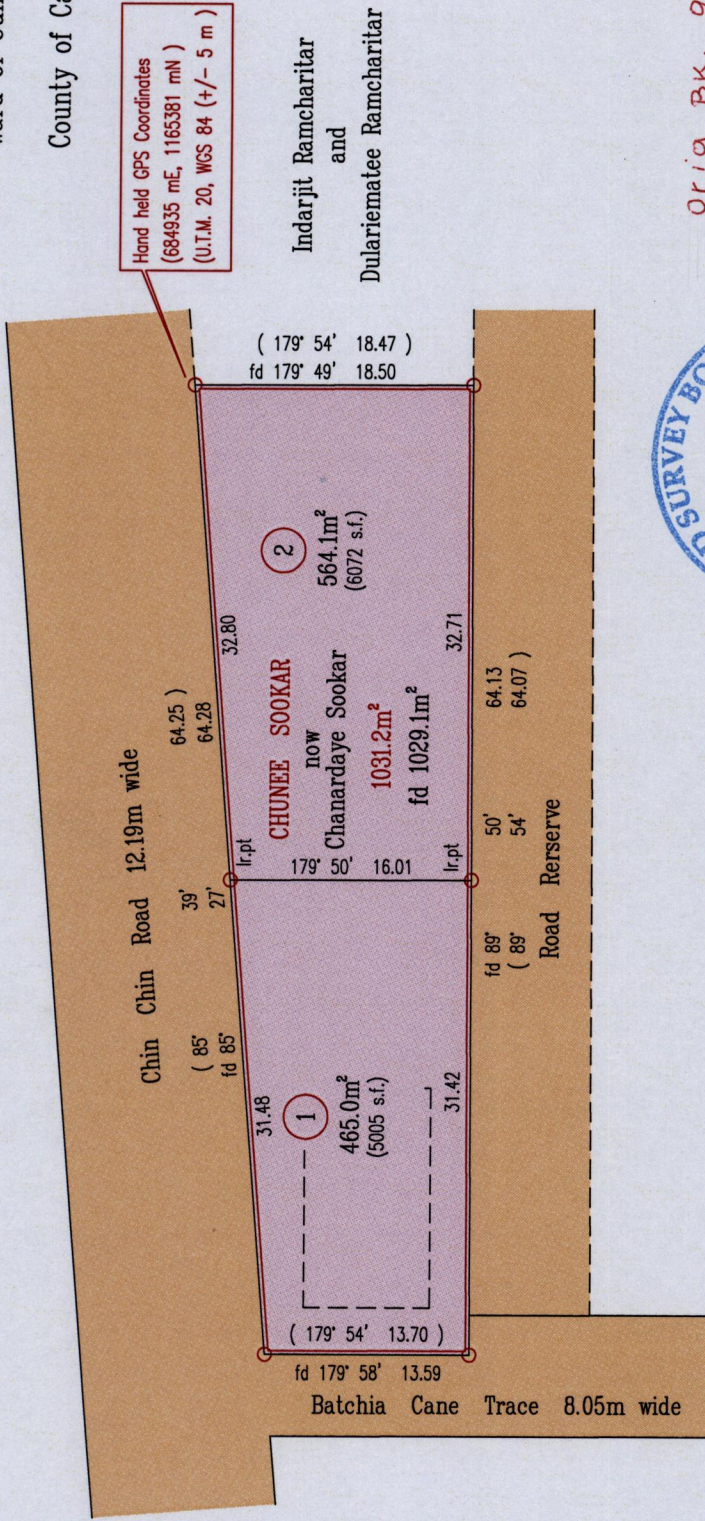

orig Bk. 970:10

Vide
Bk. 970:10
Bk. 1151:188



SCALE 1:500

Distances are in Metres

Approved

Indar Ragoo
 Director of Surveys
 1/7/13

Bearings are Cassini Grid based on Solar Obs.

○ Denotes Iron Found unless otherwise stated

Plan of 2 Parcels of land coloured pink in the Ward of Cunupia

Containing together one thousand and twenty nine point one square metres

Surveyed by me, with due authority, in July 2008

Certified Correct in accordance with Regulation 25(1) of the Land Surveyors' Regulations 1998.

Checked by

Entered on

Indar Ragoo
 Trinidad & Tobago Land Surveyor (TTLS)

20 / 03 / 2013