

PROCESS ID # 54665

R.P.O Vol. 188 Fol. 65

C.T. Vol. Fol.

Address - Cor. Tabaquite Rio Claro Rd., & Balleeram Trace.


1652

74

Ward of Nariva  
County of Charuma

Cadastral Sheet (D.25.F), 55A  
1/c


CASSINI

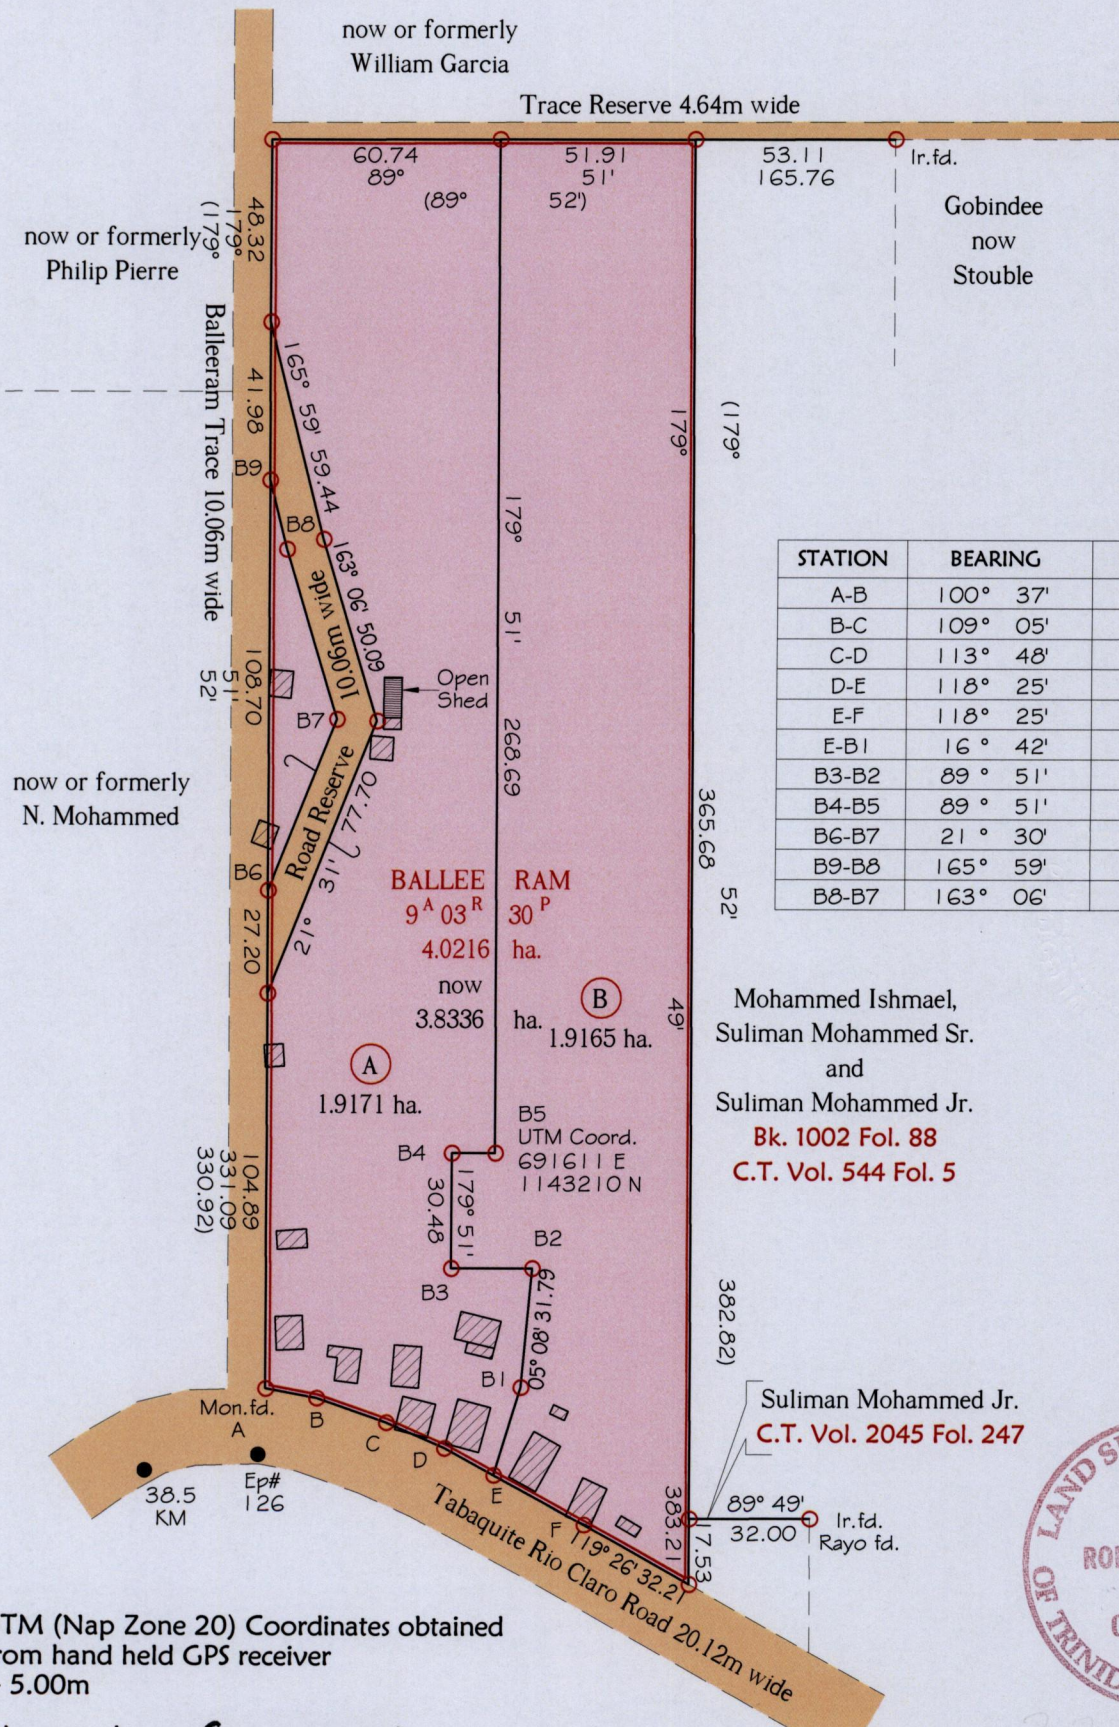

STATION	BEARING	DISTANCE
A-B	100° 37'	13.78
B-C	109° 05'	19.65
C-D	113° 48'	16.97
D-E	118° 25'	14.97
E-F	118° 25'	27.45
E-B1	16° 42'	24.41
B3-B2	89° 51'	21.58
B4-B5	89° 51'	11.58
B6-B7	21° 30'	48.91
B9-B8	165° 59'	18.94
B8-B7	163° 06'	46.84

Mohammed Ishmael,  
Suliman Mohammed Sr.  
and  
Suliman Mohammed Jr.  
**Bk. 1002 Fol. 88**  
**C.T. Vol. 544 Fol. 5**

Suliman Mohammed Jr.  
**C.T. Vol. 2045 Fol. 247**

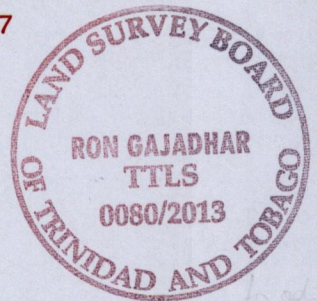

Note - UTM (Nap Zone 20) Coordinates obtained from hand held GPS receiver ± 5.00m

Approved *[Signature]*  
Director of Surveys 11/7/13

272:16 on the system  
Ref.: Bk. 272 Fol. 100 → Orig. Survey  
S.O. No. 100/55  
Bk. 913 Fol. 162  
SCALE 1:2000

○ Denotes Iron put except stated otherwise.  
Note: Bearings are Cassini grid based on solar observations Distances are in metres.  
Plan of 2 Parcels of land coloured pink in the Ward of Nariva.  
Containing together three point eight three three six hectares.  
Surveyed by me, with due authority, in March 2011  
Certified correct in accordance with Regulation 25(1) of the Land Surveyors' Regulations 1998,

Checked by .....  
Entered on ..... Trinidad & Tobago Land Surveyor 18/01/2013