


R.P.O. Vol. 443 Fol. 57  
C.T. Vol. 3610 Fol. 173  
General Plan filed in  
Vol. 3591  
Fol. 359

Ward of Tobago  
Parish of St. Andrew  
Cadastral Sheet 1.17.N.  $\frac{1F}{6/d}$

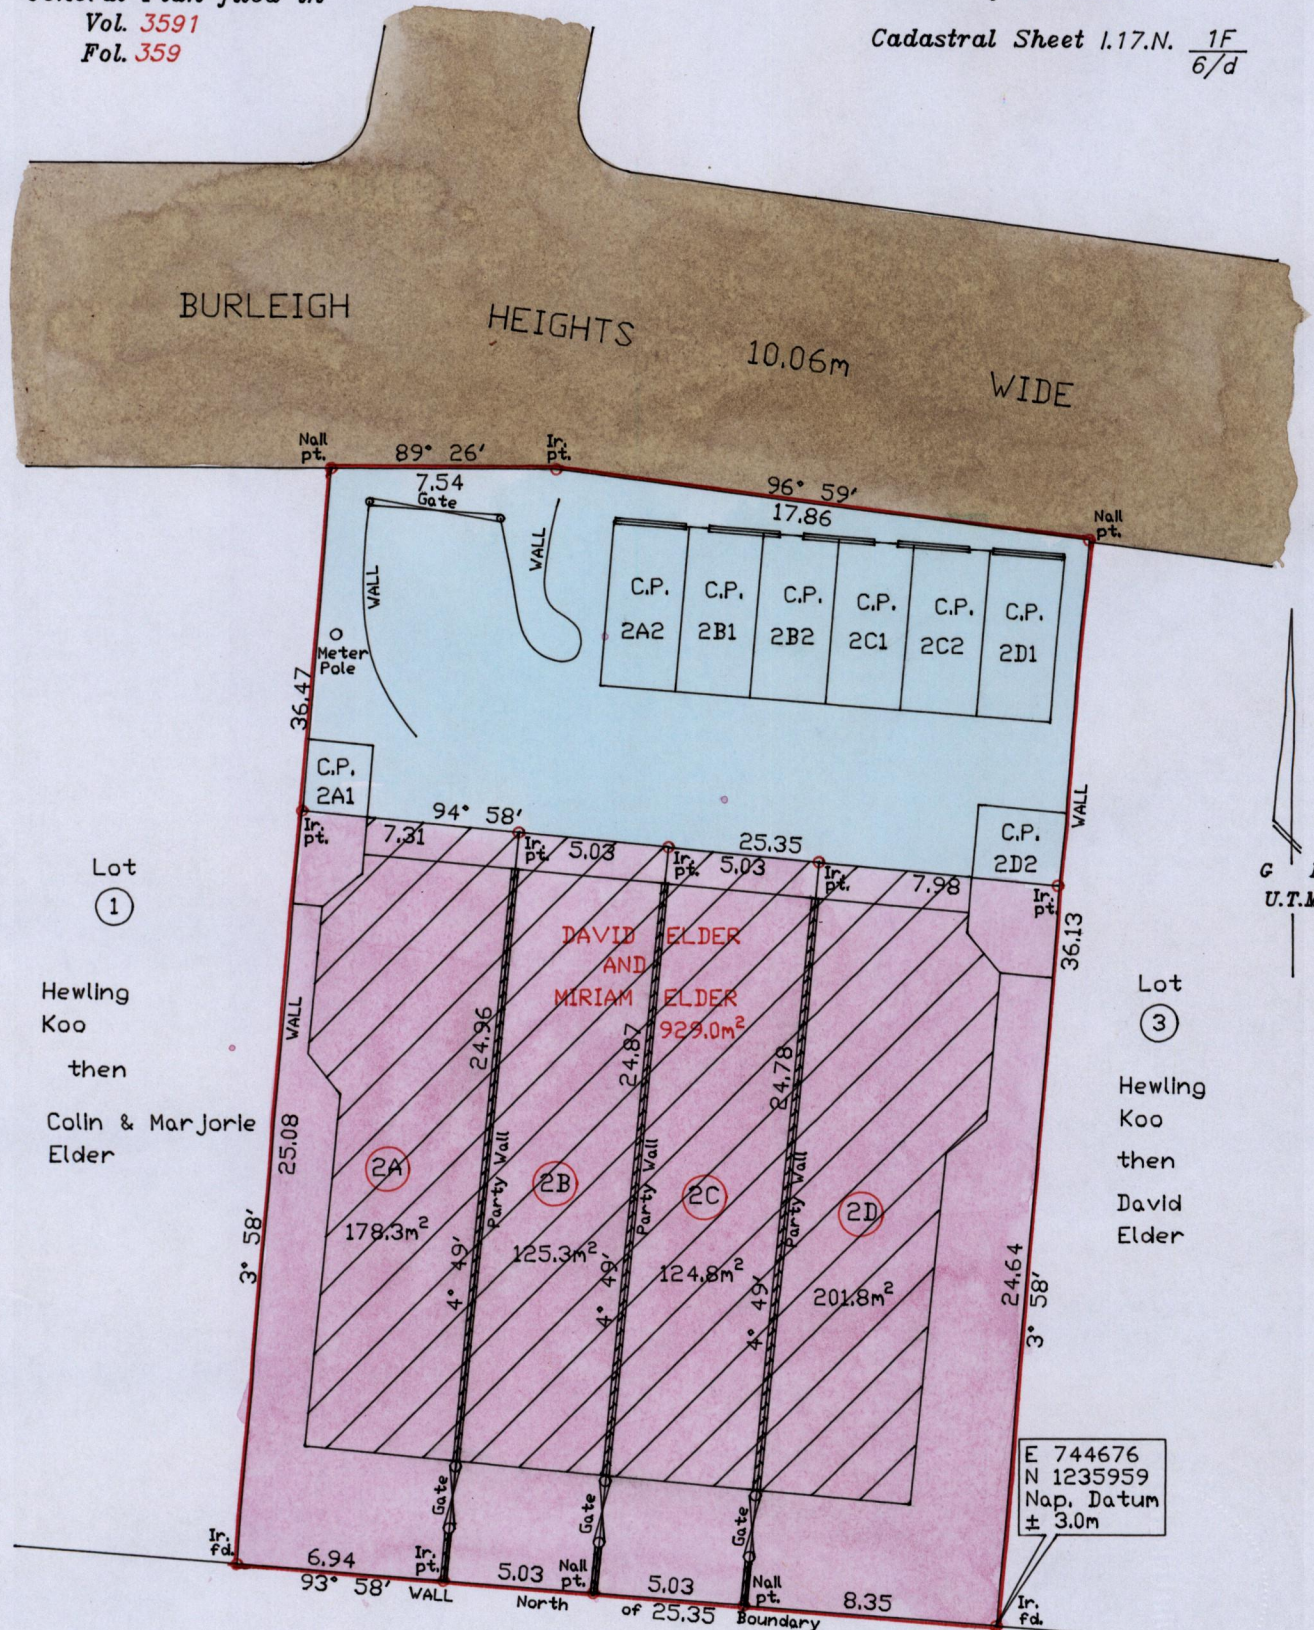

Lot ①  
Hewling Koo  
then  
Colin & Marjorie Elder


Lot ③  
Hewling Koo  
then  
David Elder

David Elder  
then  
Marcelle Ferdinand  
C.T. Vol. 5363  
Fol. 461

Orig Bk. 1211:163

Approved  
*[Signature]*  
Director of Surveys 10/13/15

VIDE  
L&S. 1211  
Fol. 163

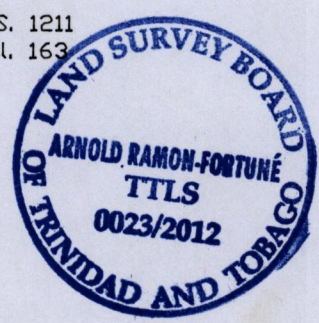

Common Area - Green Colour

SCALE 1/250

Note: To obtain Cassini Grid add 27 minutes  
Note: Bearings based on Solar Observations

Distances are in metres

PLAN of 4 Parcels of land coloured pink in the Ward of Tobago  
Containing together six hundred and thirty point two square metres  
Surveyed by me with due authority in Nov. 2012

Certified correct in accordance with Regulation 25(1) of the Land Surveyors Regulations 1998

Checked by.....

*[Signature]*

Entered.....

Trinidad & Tobago Land Surveyor. *[Signature]* 29th DECEMBER 2012