
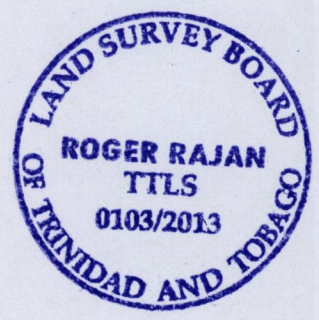


PROCESS ID # 6478G
 R.P.O Vol. 111 Fol. 597
 C.T. Vol. 3601 Fol. 23

1652

Ward of Ortoire 79
 County of Victoria
 Cadastral Sheet H.6.B. 54F/4/d

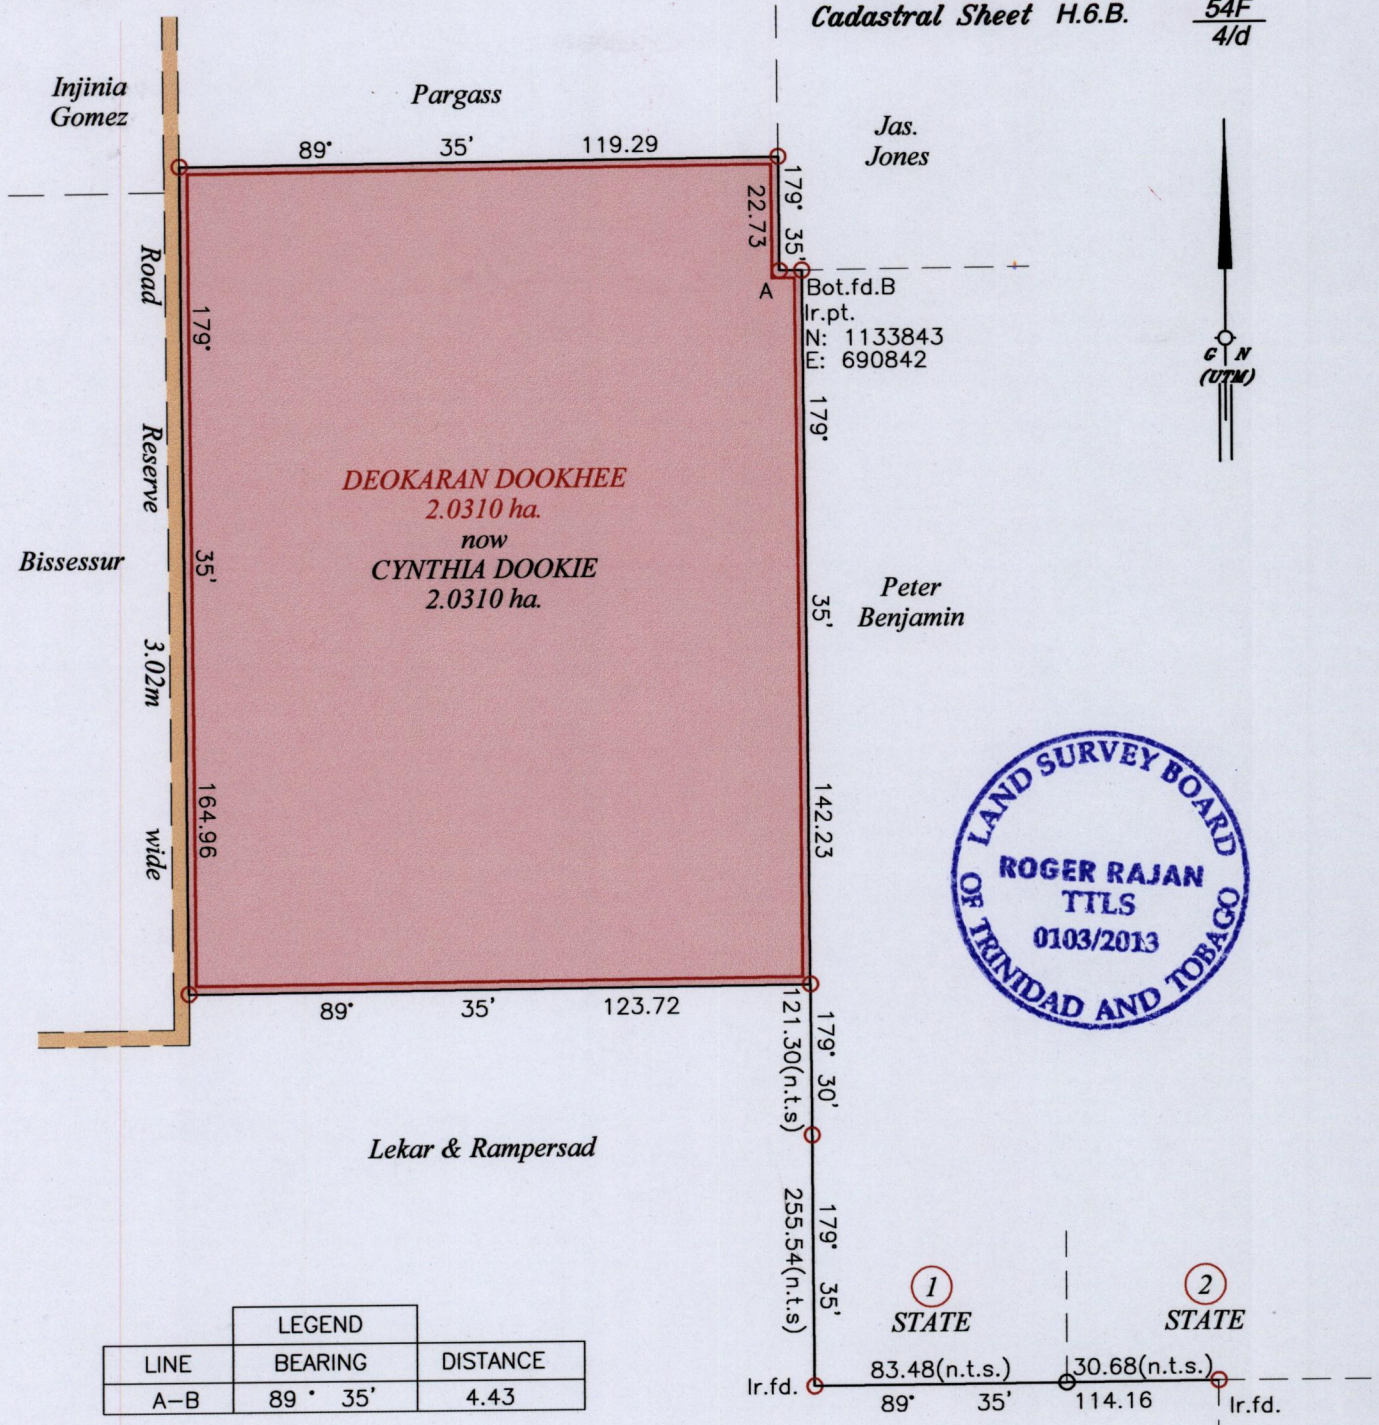

LEGEND		
LINE	BEARING	DISTANCE
A-B	89° 35'	4.43

Coordinate was obtained from Hand Held GPS.
 Naparima Datum (+/-5m)
 UTM Zone 20.

Vide Bk. 340 Fol. 328 → Orig. Survey
 Vide Bk. 974 Fol. 72
 Vide Bk. 1238 Fol. 82
 Vide Bk. 341 Fol. 313
 SCALE 1:1500

Approved
 Director of Surveys, 16/7/13

○ Denotes Iron put except stated otherwise.
 Bearings are Cassini Grid based on Solar Observations
 Plan of a Parcel of land coloured pink in the Ward of Ortoire.
 Containing two point zero three one zero hectares.
 Re-defined by me, with due authority, in January 2013
 Certified correct in accordance with Regulation 25(1) of the Land Surveyors' Regulations 1998,

Checked by.....
 Entered on Trinidad & Tobago Land Surveyor..... 04th July 2013