


N: 1121225  
 E: 667470  
 Hand Held GPS.  
 Naparima Datum (+/-5m)  
 UTM Zone 20.

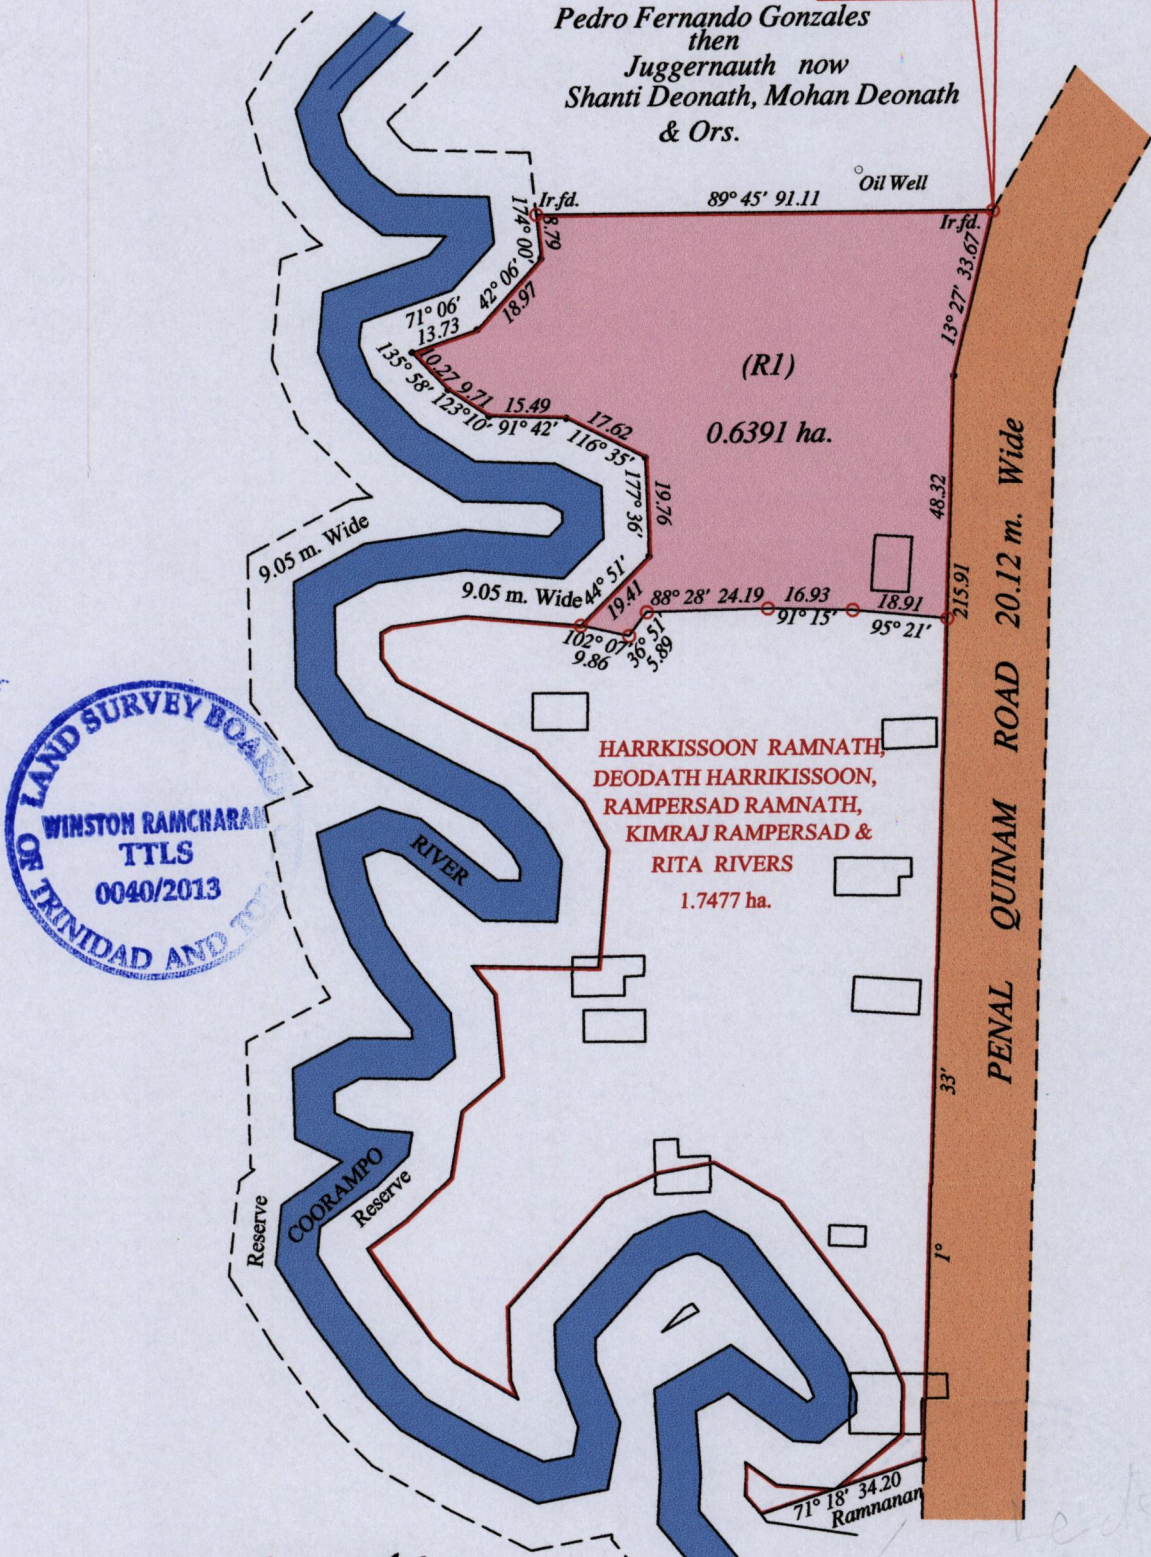

LAND SURVEY BOARD  
 WINSTON RAMCHARAN  
 TTLS  
 0040/2013  
 TRINIDAD AND TOBAGO

Approved *Winston Ramcharan*  
 Director of Surveys  
 16/7/13

Vide Bk. 753 fol. 241 Original  
 Vide Bk. 706 fol. 183 BK. 753:227

o Denotes no mark put  
 o Denotes Iron put except stated otherwise.  
 Note: Bearings are U.T.M. grid based on solar observations Distances are in metres

PLAN of a Parcel of land coloured pink in the Ward of Siparia  
 Containing zero point six three nine one hectares  
 Surveyed by me, with due authority, in August 2010  
 Certified correct in accordance with Regulation 25 (1) of the Land Surveyors' Regulations 1998.

Checked by *Winston Ramcharan*  
 Entered on *Trinidad & Tobago Land Surveyor 19<sup>th</sup> February 2013*