

1652


81

Ward of Siparia
County of St. Patrick
Cadastral Sheet G.11.C., 62F/2/b

R.P.O Vol. 65 Fol. 483
C.T. Vol. 2656 Fol. 487
Address - Plot at Mon Desir Delhi Rd.,
Mon Desir Delhi Rd.,
Fyzabad.


PROCESS ID # 62963

STATION	BEARING	DISTANCE
B88-B89	66° 41'	10.27 (9.60 Ir.-Ir.)
B89-B90	73° 17'	7.86
B88-B87	156° 19'	42.58
B91-B87	179° 49'	25.75
B90-B91	179° 49'	19.57
B87-B86	156° 18'	7.35
B85-B86	66° 41'	3.11
B92-C27F	156° 19'	28.58
B85A-B85	66° 07'	26.44
B91-B92	156° 19'	31.02
C9-C10	89° 45'	11.17
B87-B85	179° 38'	8.00

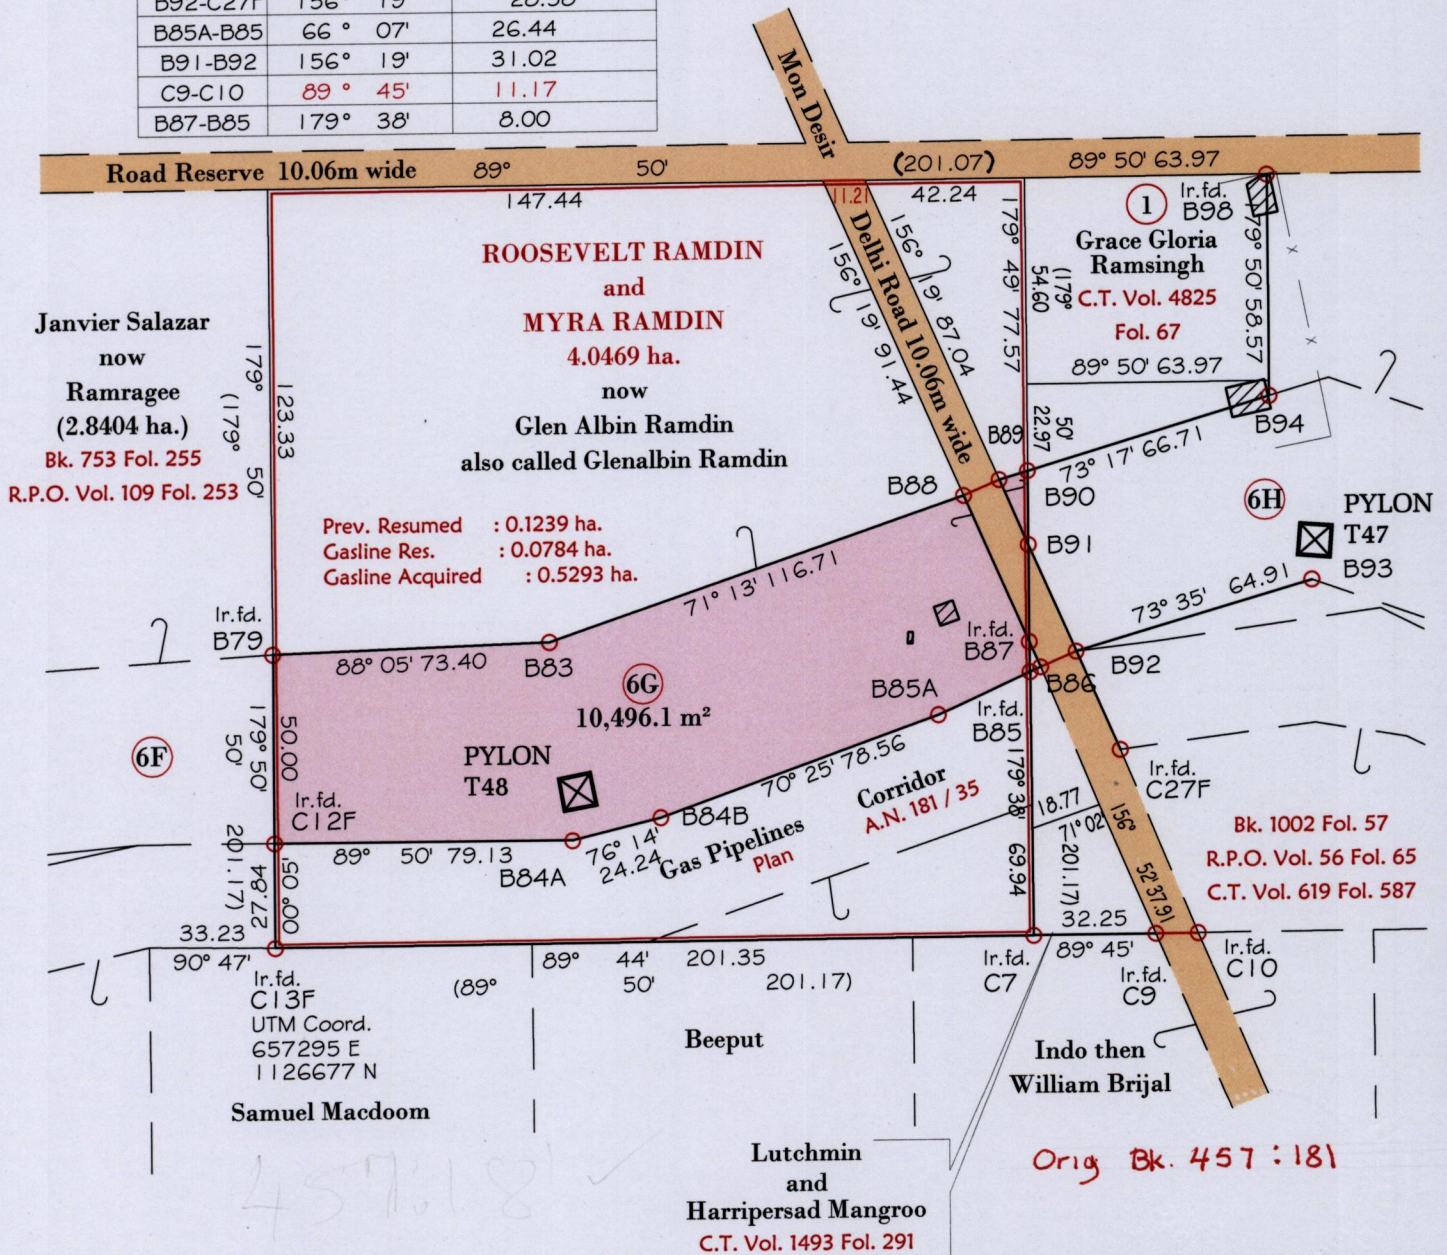

Note - UTM (Nap Zone 20) Coordinates obtained from hand held GPS receiver ± 5.00m

Ref.:- Plan A.E. 52
A.N. 181 / 35
Bk. 457 Fol. 181
SCALE 1:2000

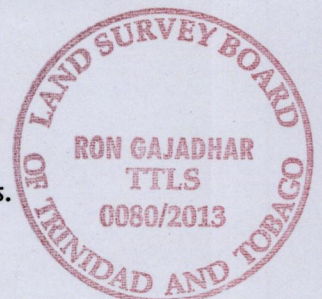

Approved *[Signature]*
Director of Surveys 4/7/13

○ Denotes Iron put except stated otherwise.

Note: Bearings are UTM grid based on solar observations

Plan of a Parcel of land coloured pink in the Ward of Siparia.

Containing ten thousand four hundred and ninety six point one square metres.

Surveyed by me, with due authority, in March to July 2011

Certified correct in accordance with Regulation 25(1) of the Land Surveyors' Regulations 1998.

Checked by

Entered on

Trinidad & Tobago Land Surveyor 3/7/2013