



R.P.O Vol. 180 Fol. 527
 C.T. Vol. 2598 Fol. 541
 Address - Lot R1 & R2 Seemungal Br. Tr. #2
 Siparia.

Process Id # 529CG

Ward of Siparia
 County of St. Patrick
 Cadastral Sheet G.18.G., 73C
 2/c, 4/a

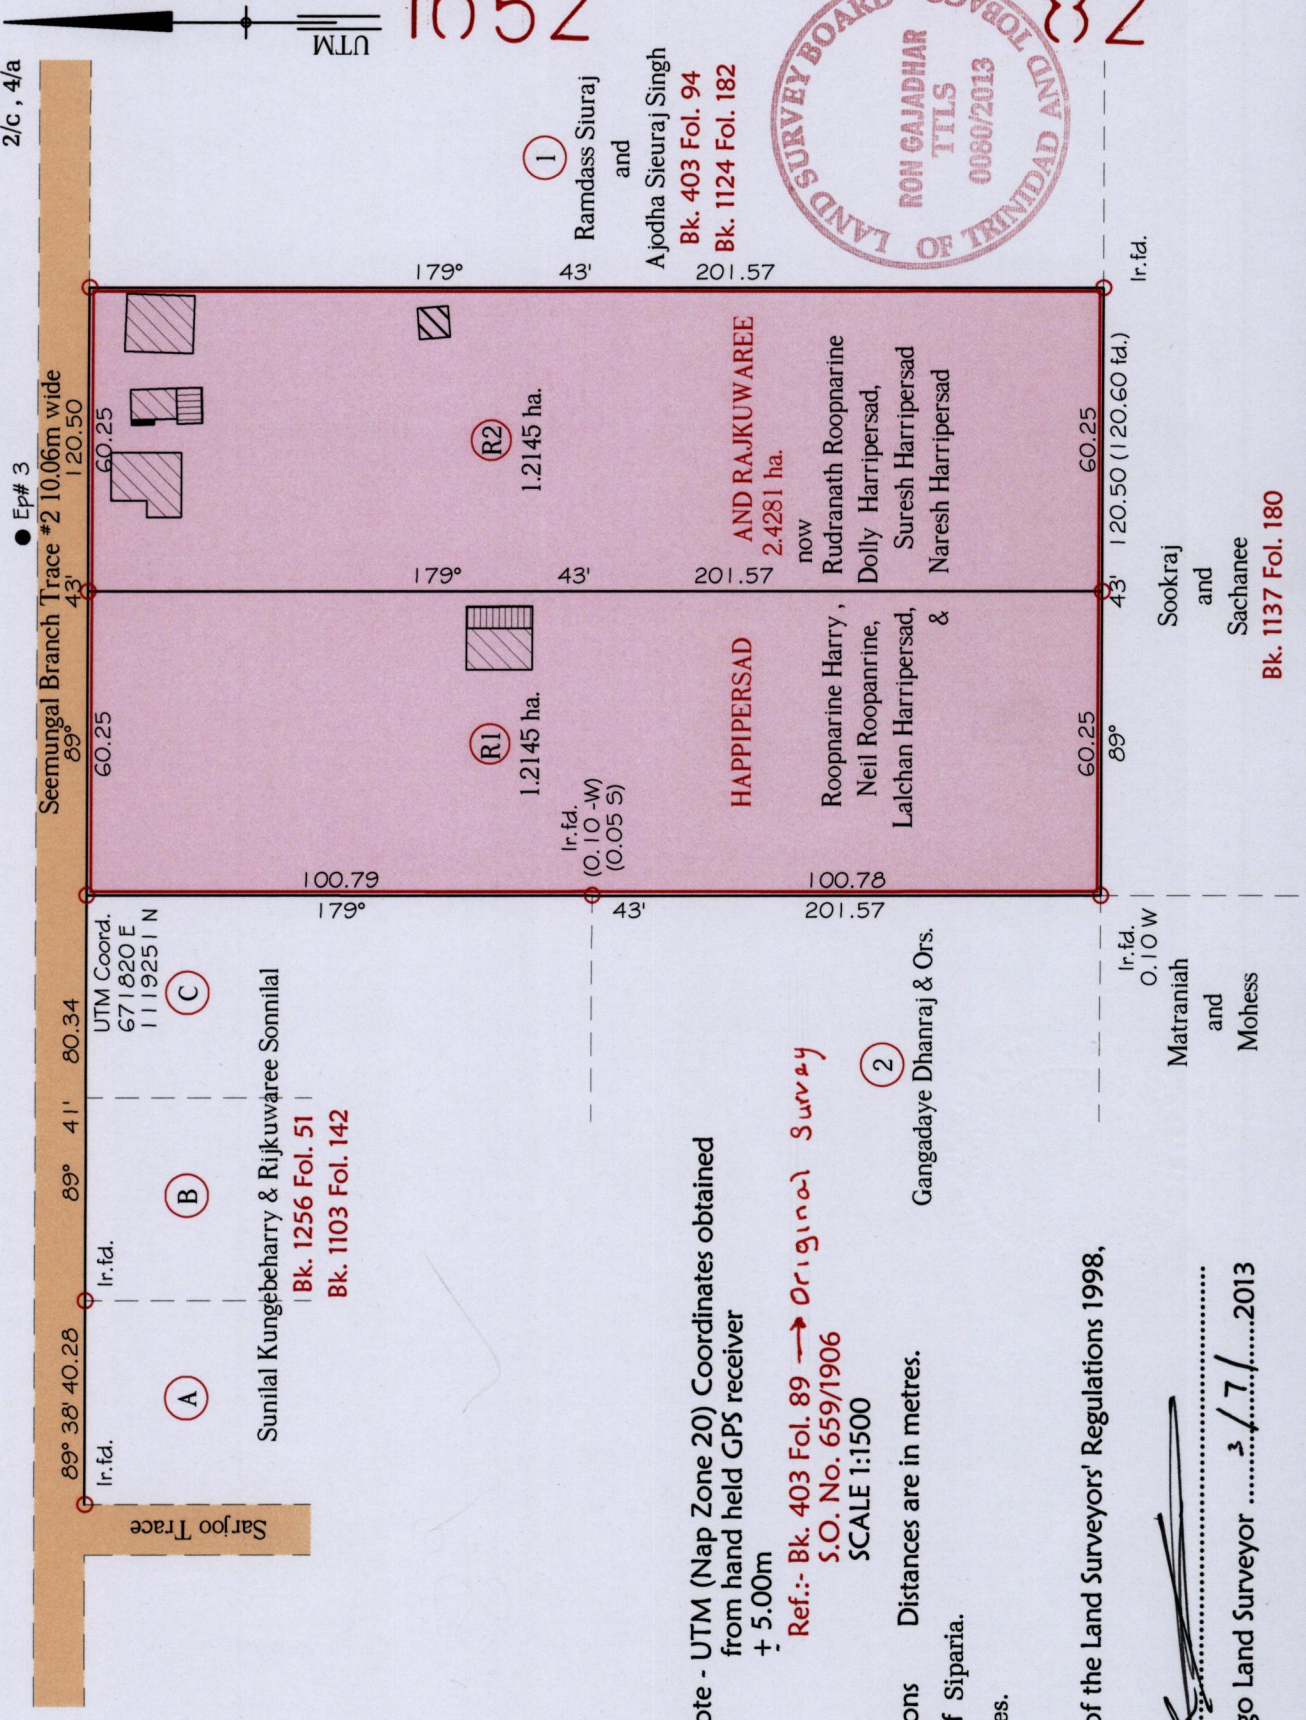

1652

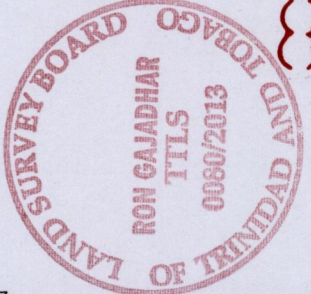

82

Note - UTM (Nap Zone 20) Coordinates obtained from hand held GPS receiver + 5.00m
 Ref.: Bk. 403 Fol. 89 → Original Survey S.O. No. 659/1906
 SCALE 1:1500
 Distances are in metres.
 Gangadaye Dhanraj & Ors.

Approved
 Director of Surveys 17/7/13

Denotes Iron put except stated otherwise.
 Note: Bearings are UTM grid based on solar observations
 Plan of 2 Parcels of land coloured pink in the Ward of Siparia.
 Containing together two point four two nine zero hectares.
 Surveyed by me, with due authority, in April 2012

Certified correct in accordance with Regulation 25(1) of the Land Surveyors' Regulations 1998,

Checked by
 Entered on
 Trinidad & Tobago Land Surveyor 3/7/13