

R.P.O Vol. 903 Fol. 405

C.T. Vol. 4930 Fol. 501


U.P.R.N.....

Address - LP#10 Nanan Trace South, Barrackpore.

Ward of Moruga

County of Victoria

Cadastral Sheet (G.14.G), 64D/2/c

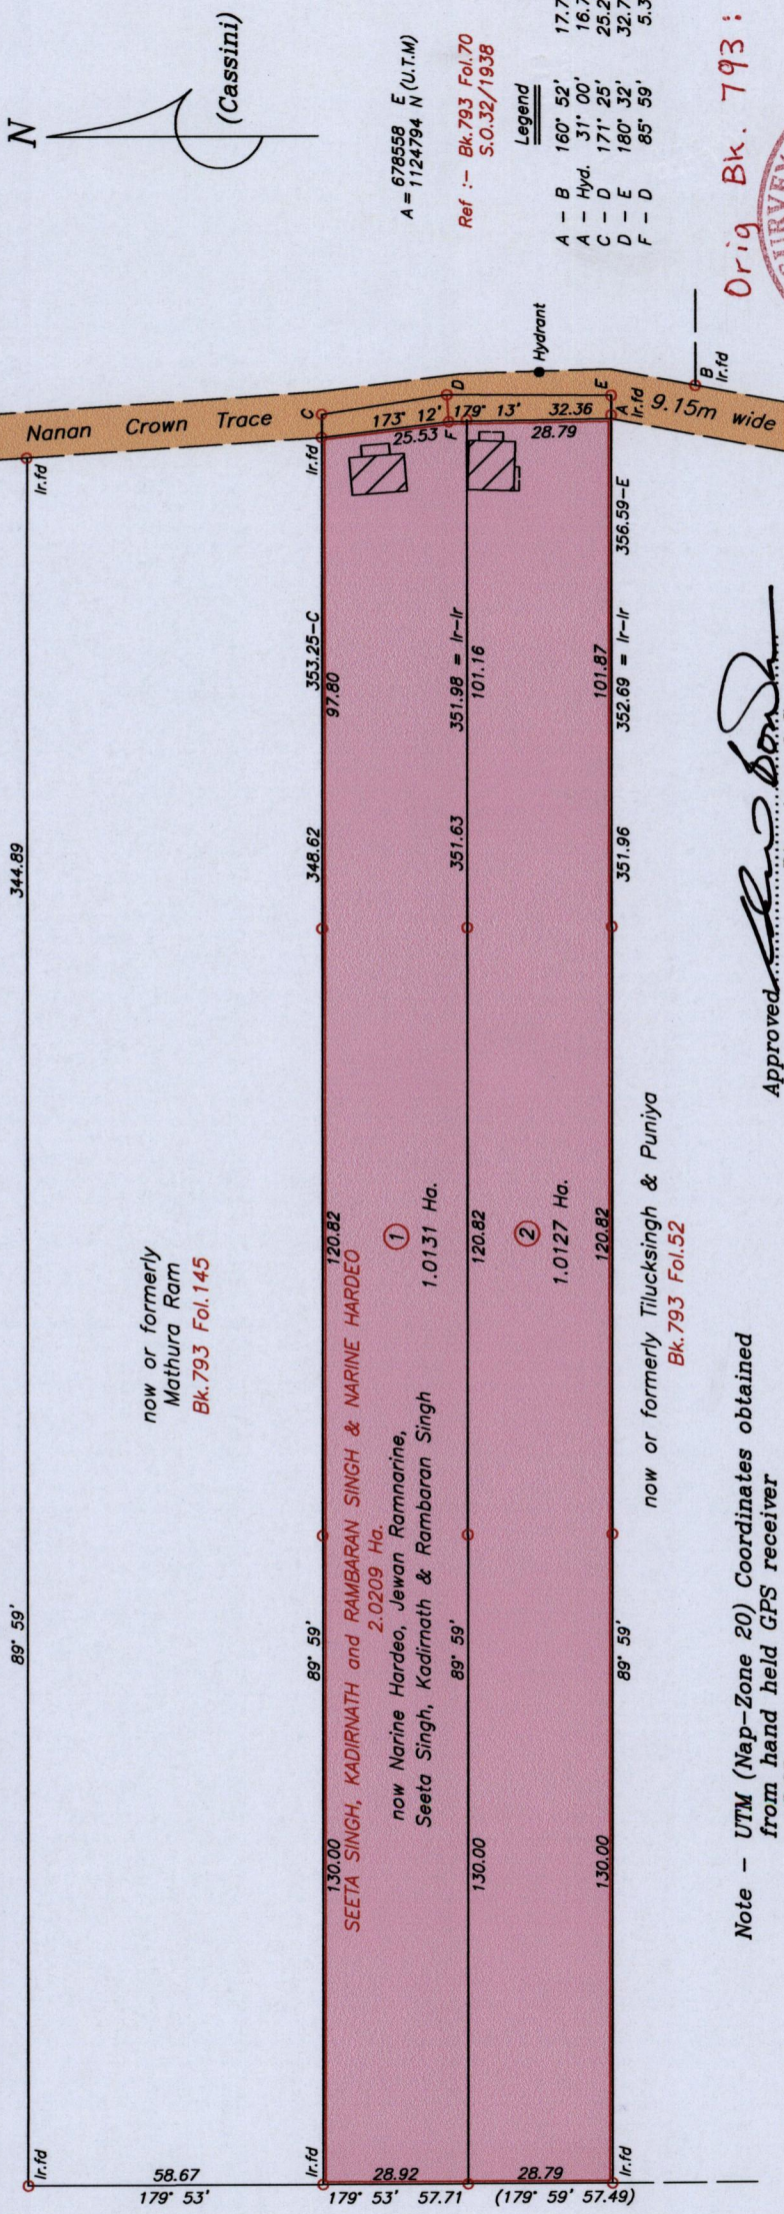

now or formerly Mathura Ram Bk. 793 Fol. 145

SEETA SINGH, KADIRNATH and RAMBARAN SINGH & MARINE HARDEO 2.0209 Ha. (1) now Narine Hardeo, Jewan Ramnarine, Seeta Singh, Kadirmath & Rambaran Singh 1.0131 Ha. (2)

now or formerly Tilucksingh & Puniya Bk. 793 Fol. 52

STATE Plan Q.D.44

A = 678558 E 1124794 N (U.T.M) Ref :- Bk. 793 Fol. 70 S.O. 32/1938

| Legend | |
|----------|----------------|
| A - B | 160° 52' 17.72 |
| A - Hyd. | 31° 00' 16.73 |
| C - D | 171° 25' 25.26 |
| D - E | 180° 32' 32.73 |
| F - D | 85° 59' 5.39 |

Approved: *[Signature]* Director of Surveys

2013.2.21


SCALE 1:1500 Distances are in metres

Plan of 2 Parcels of land coloured pink in the Ward of Moruga. Containing together two point zero two five eight hectares. Surveyed by me, with due authority, in September 2012. Certified correct in accordance with Regulation 25(1) of the Land Surveyors' Regulations 1998.

Checked by: *[Signature]*

Entered on:

Trinidad & Tobago Land Surveyor. 8-2-2013

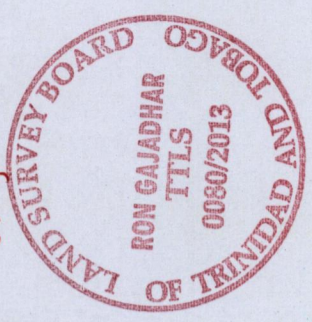

Orig Bk. 793:70

L.S.

1652

9

1652/02