


To be brought under the provisions of the Real Property Ordinance.

PROCESS ID # 60417

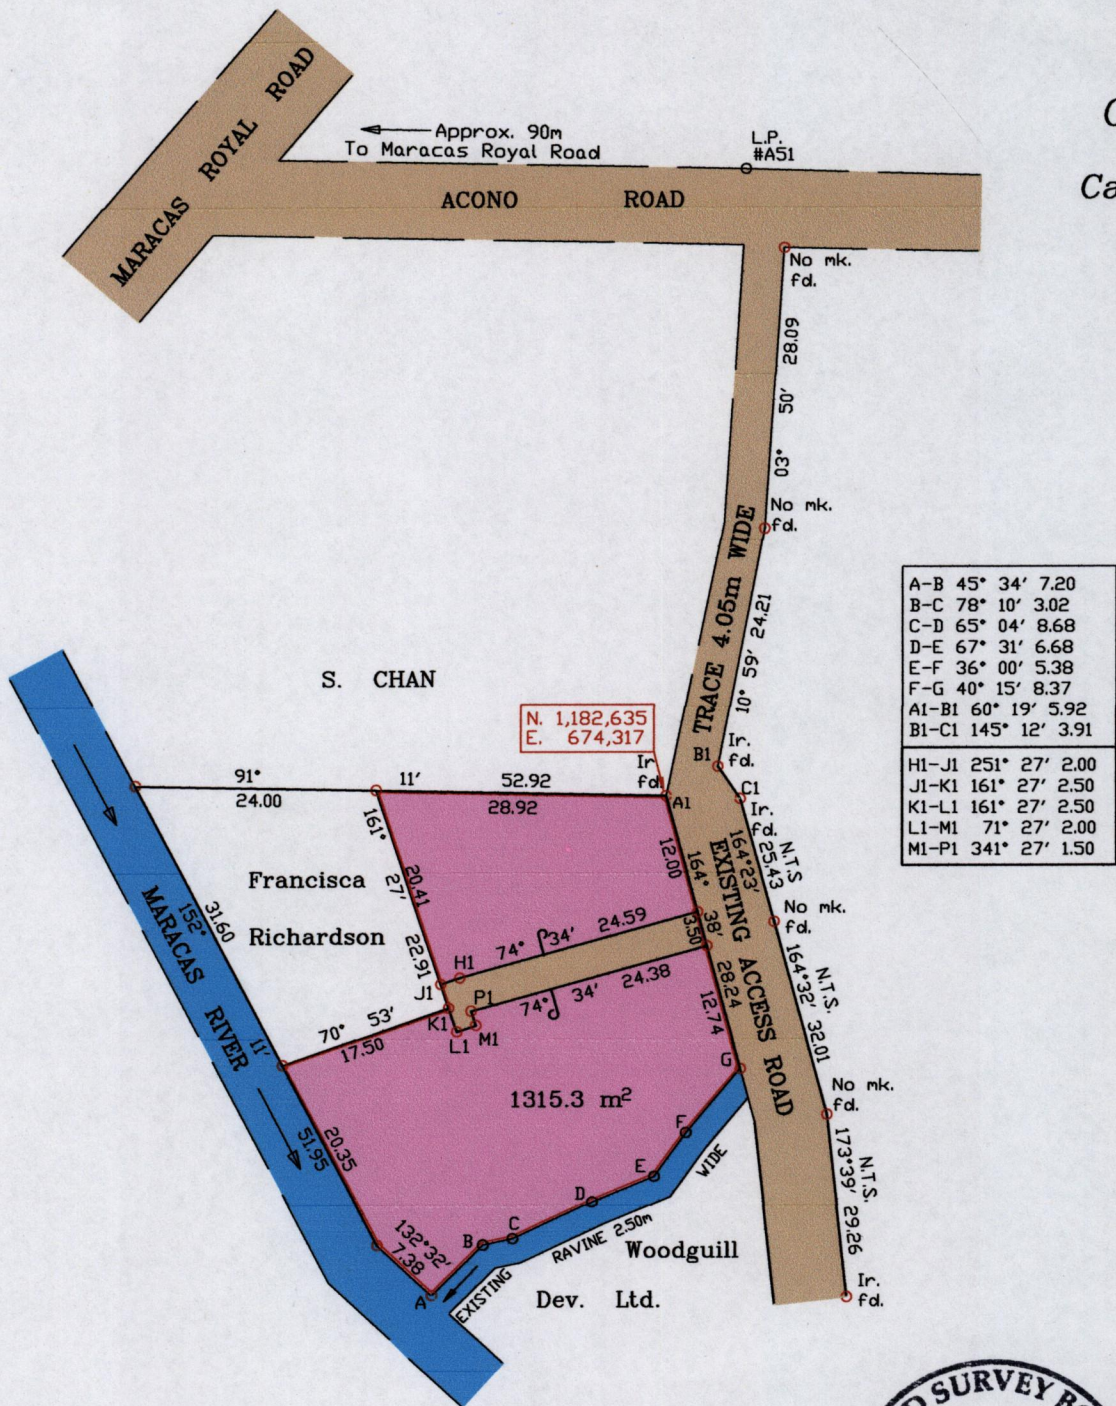

G N  
Cassini



Approved *[Signature]*  
 Director of Surveys. *4/11/13*

Note : Coordinates obtained by hand held G.P.S.

W.G.S.84 UTM Zone 20 (+/-) 5m

o Denotes iron put unless otherwise stated

Bearings based on solar observation

Note : To obtain compass bearing add minutes Distances are in metres.

SCALE: 1/ 750

PLAN of a parcel of land coloured pink in the Ward of Tacarigua.

Containing one thousand three hundred and fifteen point three square metres.

Surveyed by me, with due authority, on 12th July, 2007 for Gloria Francisca Simon.

In accordance with regulation 25 (1) of the Land Surveyors' Regulation 1998,

I certify that this plan is correct.

Checked by.....

Entered on.....

Trinidad & Tobago Land Surveyor *[Signature]* 2-8-2012

<sup>4A</sup>  
This is the Survey plan referred to in the  
prefixed Affidavit of G2021A  
S. MOON sworn to before me on  
the 15/15/12.

Franklyn C. Rajwanth

FRANKLYN C. RAJWANTH  
COMMISSIONER OF AFFIDAVITS

FRANKLYN C. RAJWANTH  
COMMISSIONER OF AFFIDAVITS



1653/10