

1653/08


To be brought under the provisions of the Real Property Ordinance.

U.R.P.N.

1653

Cadastral Sheet D.12.L. 43C 2/b
Ward of Montserrat
County of Caroni
Bk. 1188 Fol. 170

1088

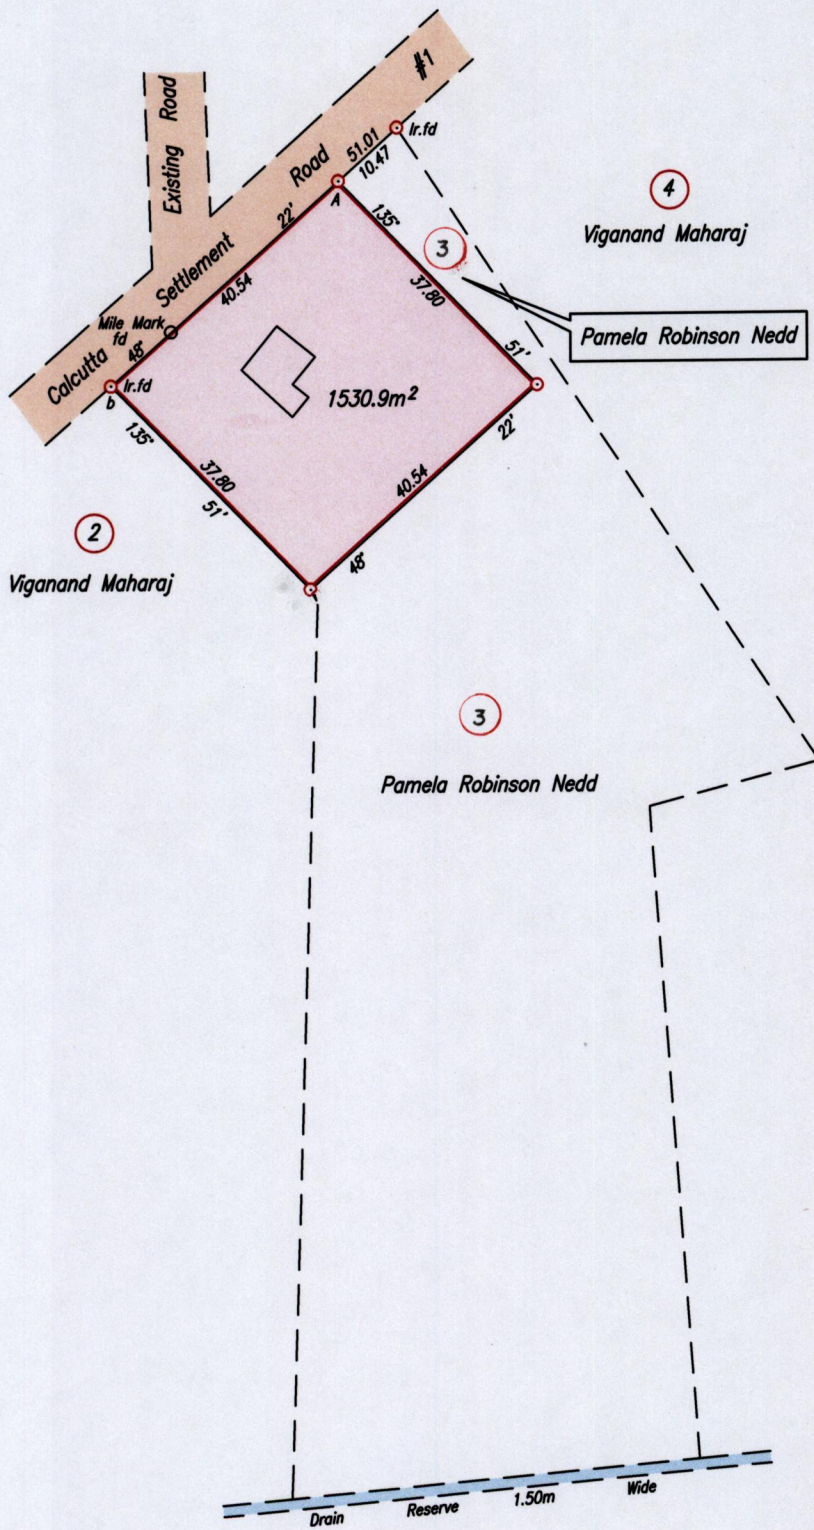

Approved *[Signature]*
 Director of Surveys *[Signature]*

Legend		
Sta	Bearing	Dist
b - Mile Mark fd.	48° 01'	10.70

Point A
 Co-ordinates obtained by Hand Held G.P.S. (Nap. Datum Zone 20)
 Accuracy ± 3m
 E 672880m
 N 1154644m

SCALE 1/1000
 Distances are in metres

Note: To obtain Cassini bearing + 18 minutes
 ○ Denotes Iron put except otherwise stated
 Bearings are U.T.M. Grid based on Solar Observations
 Plan of a Parcel of land coloured pink in the Ward of Montserrat
 Containing one thousand five hundred and thirty point nine square metres
 Surveyed by me, with due authority, on 3rd September 2014 for Angelina C. Mike
 Certified Correct in accordance with Regulation 25 (1) of the Land Surveyors' Regulations 1998

Entered on *[Signature]*
 Checked by Trinidad & Tobago Land Surveyor 26/9 2014

053

1653/108

