


1653/110

1653


Cadastral Sheet A.15.I. 13 A
 Ward of Diego Martin 3/d
 County of St. George 110

U.P.R.N. No.

To be brought under the provisions of the
Real Property Ordinance.

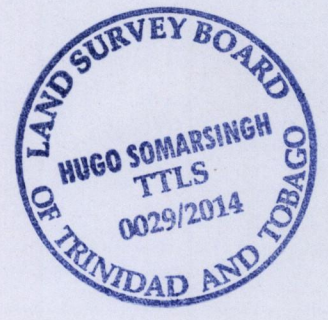

Sta.	Bear.	Dist.
B-C	17° 40'	12.74

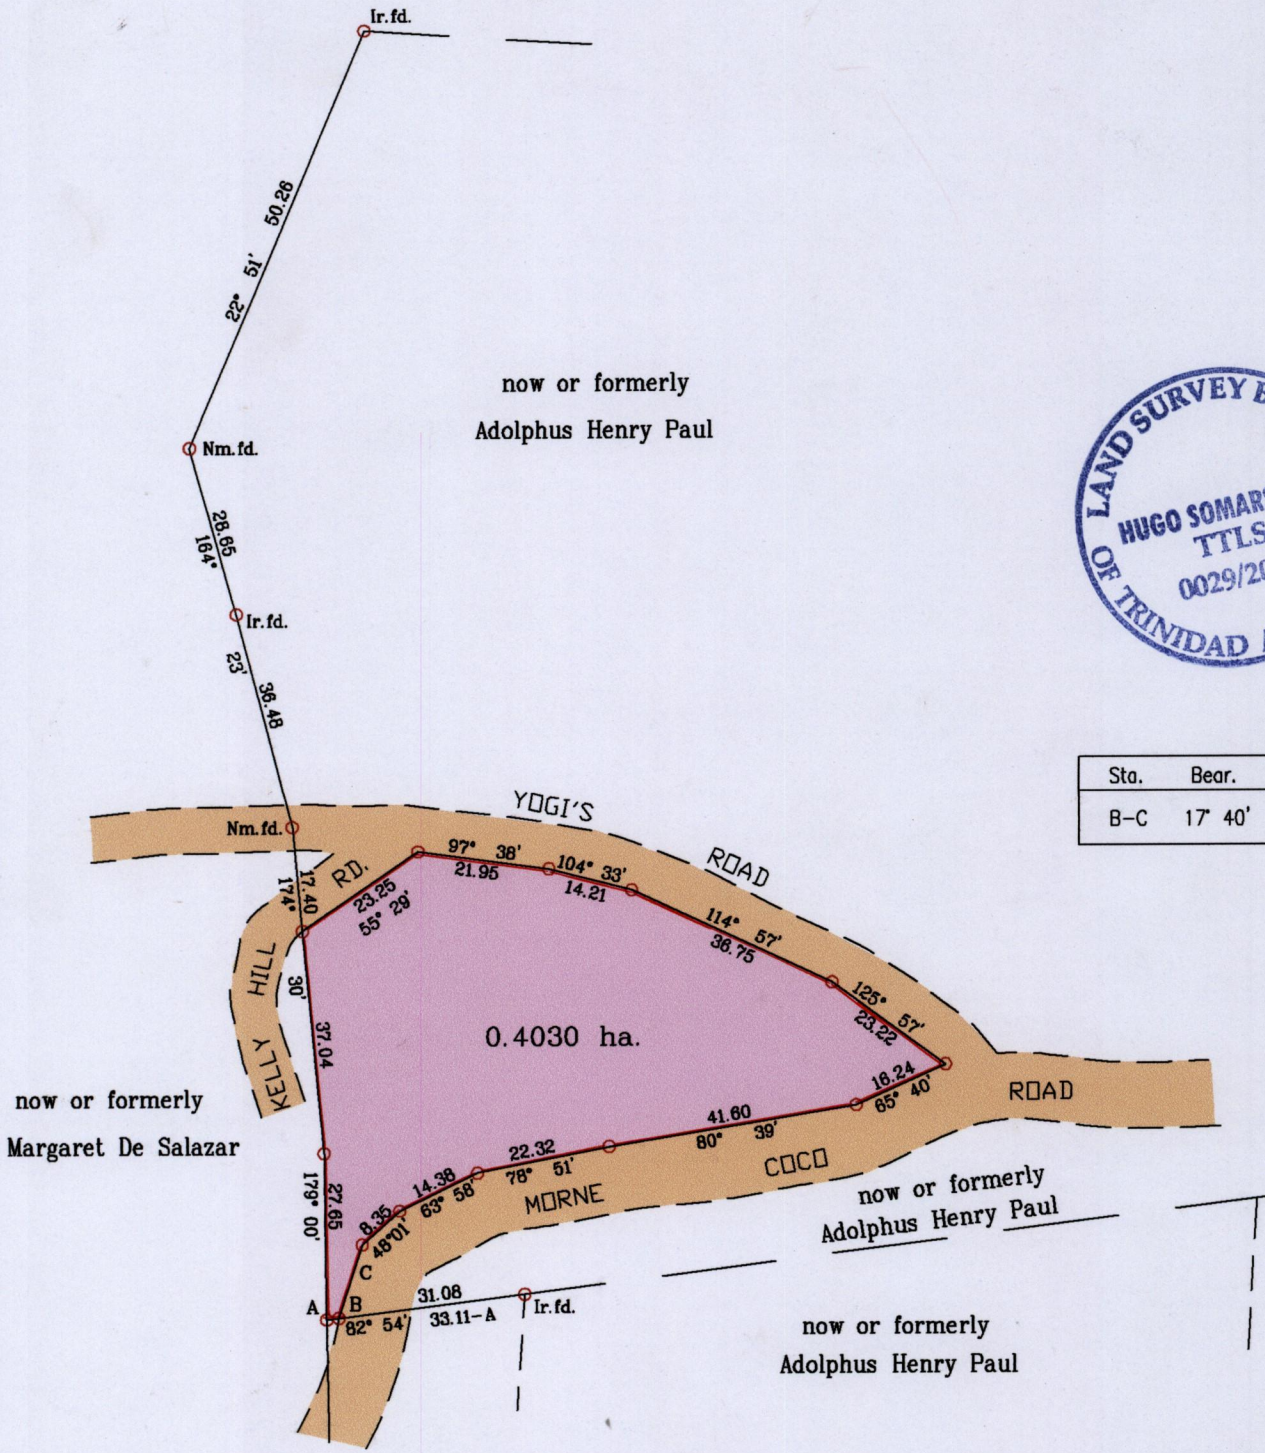

Approved.....
 Director of Surveys *10/12/14*

Ir.put (B) - 670098m E
 1184123m N
 UTM 20, WGS84(+/-5.0m)
 Coordinates scaled from ward sheet

Vide Bk. 1031 Fol. 64
 R.D. No. 2708/1935

SCALE 1/1250
 Distances are in metres

○ Denotes Iron put unless where otherwise stated.
 Bearings are Cassini Grid based on Solar Observations

Plan of a Parcel of land coloured pink in the Ward of Diego Martin
 Containing zero point four zero three zero hectares
 Surveyed by me, with due authority on 30th January 2014 for Richard Raymond
 Certified Correct in accordance with regulation 25 (1) of the Land Surveyors Regulation 1998

Checked by.....
 Entered on.....

Trinidad and Tobago Land Surveyor(TTLS)..... *10th Dec 2014* 2014



1653/110