

1653/112

To be brought under the provisions of the Real Property Ordinance.

1653


Cadastral Sheet D.7.D. 4/a
Borough of Chaguanas
County of Caroni

33C

112

U.R.P.N.

Vide Plan LB 21

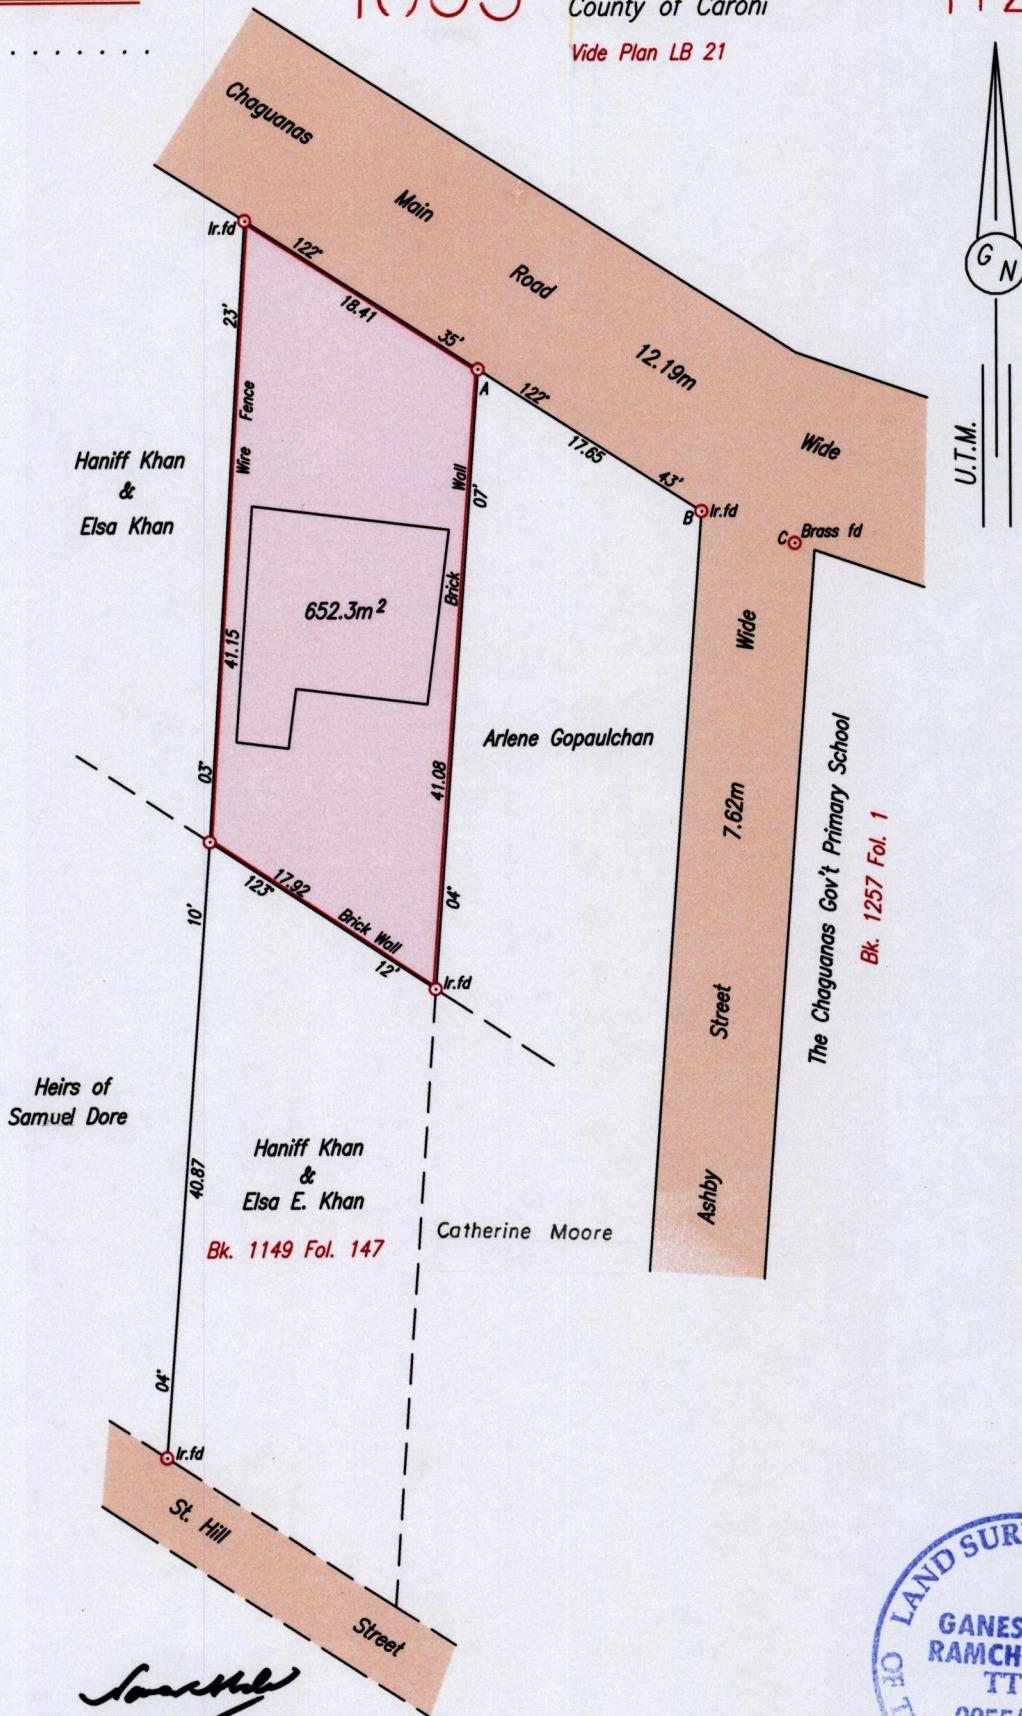

Approved

[Signature]
Director of Surveys 21/11/15



Point A

Co-ordinates obtained by Hand Held G.P.S. (Nap. Datum Zone 20)

Accuracy ± 3m

E 672576m

N 1163427m

Note: To obtain Cassini bearing + 18 minutes

○ Denotes Iron put except otherwise stated

Bearings are U.T.M. Grid based on Solar Observations

Plan of a Parcel of land coloured pink in the Borough of Chaguanas

Containing six hundred and fifty two point three square metres

Surveyed by me, with due authority, on 8th August 2014 for Daphne Phillip

Certified Correct in accordance with Regulation 25 (1) of the Land Surveyors' Regulations 1998

LEGEND		
STA.	BEARING	DIST.
B - C	109° 15'	6.53

SCALE 1/500

Distances are in metres


Entered on

[Signature]

Checked by *[Signature]* 22/12/14

Trinidad & Tobago Land Surveyor

15/8
. 2014

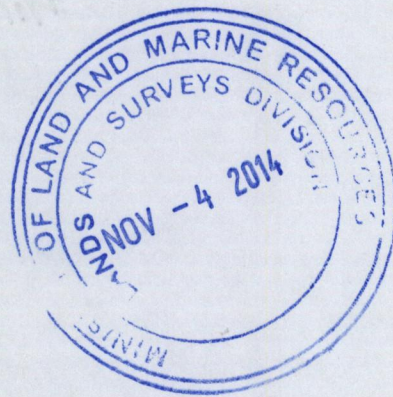

1653/112