

1653


Cadastral Sheet 33F/4/d, D.13.A 122

Ward of Montserrat

U.P.I.N. No.

County of Caroni

**TO BE BROUGHT UNDER THE PROVISIONS OF THE REAL PROPERTY ORDINANCE**

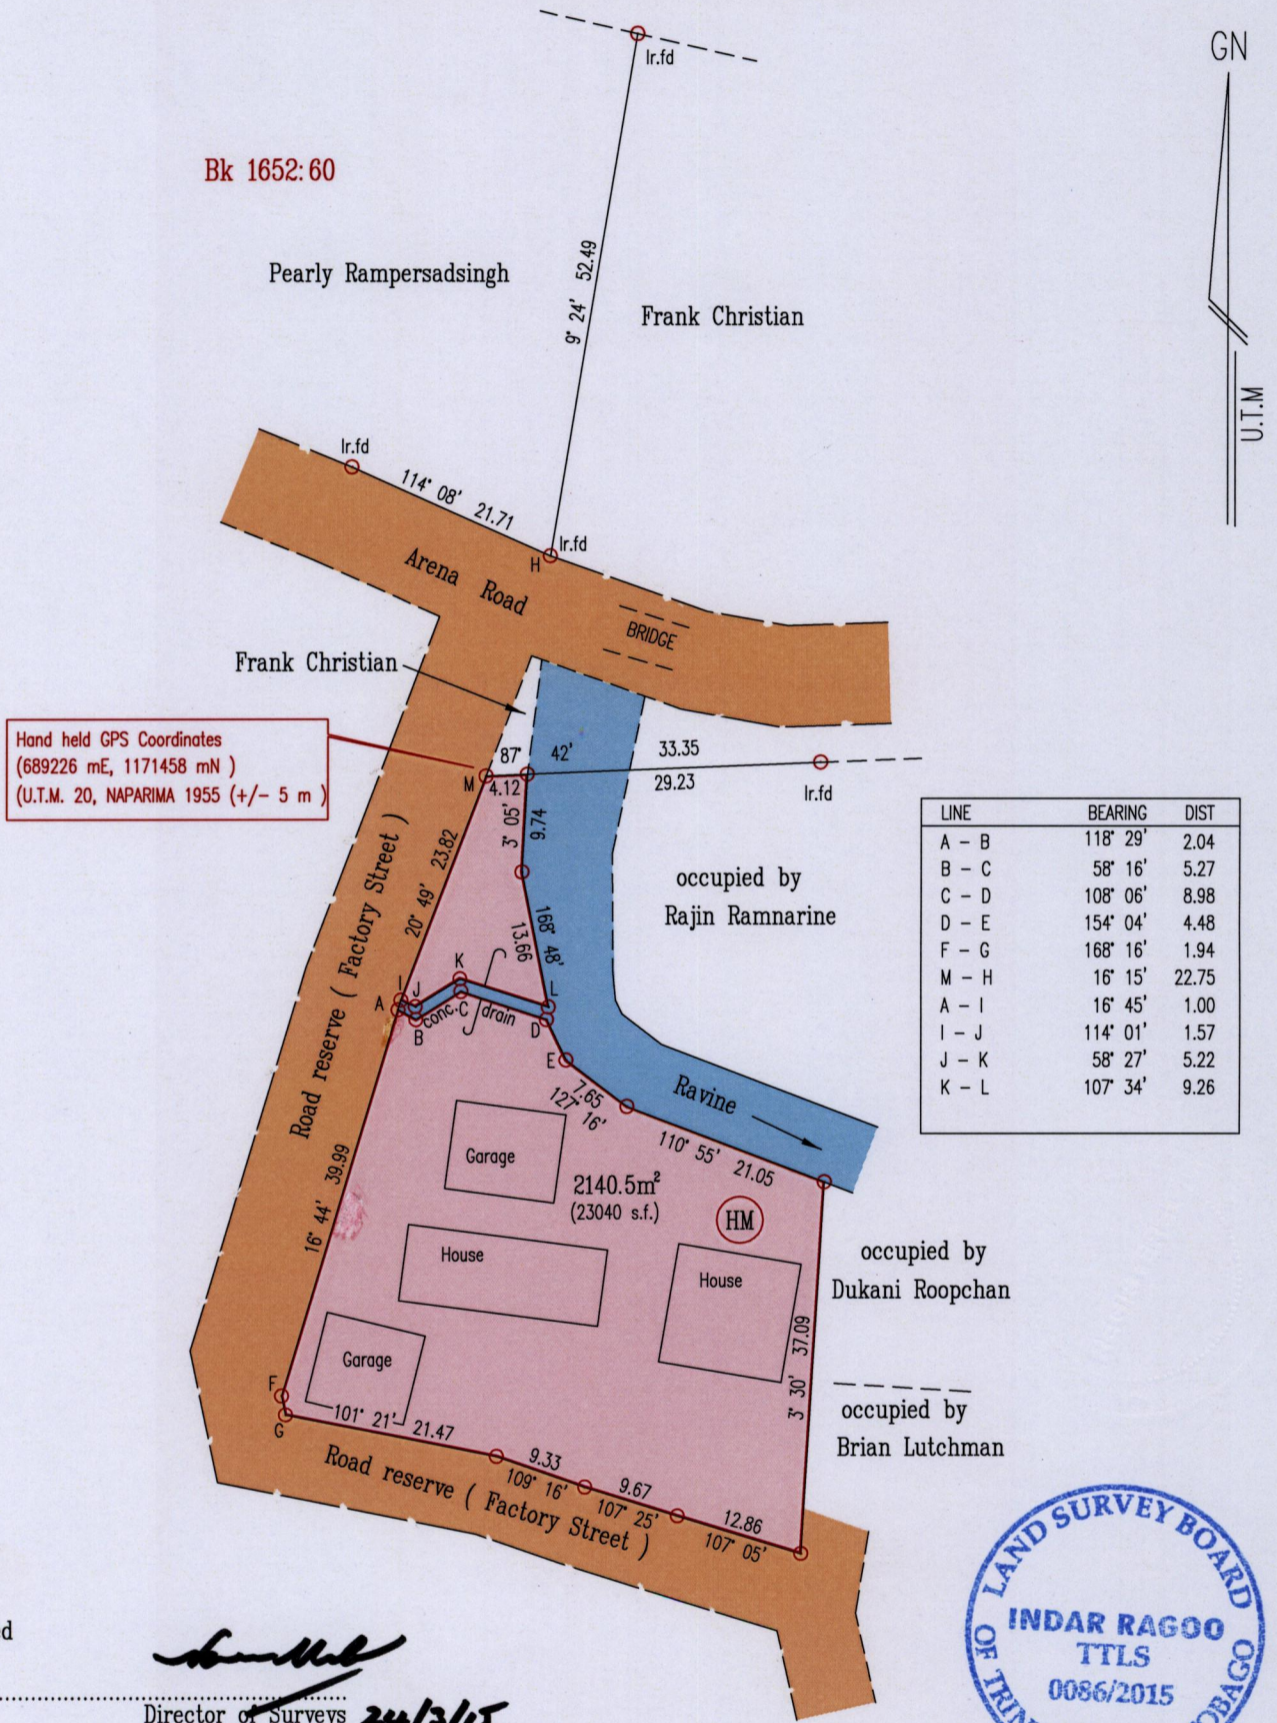

Approved

*[Signature]*  
Director of Surveys 24/3/15



SCALE 1:750

Distances are in Metres

Bearings are U.T.M Grid based on Solar Obs.

○ Denotes Iron Put unless otherwise stated


Plan of a Parcel of land coloured pink in the Ward of Montserrat  
Containing two thousand one hundred and forty point five square metres  
Surveyed by me, with due authority, on 9th November, 2013 for Haffiz Mohammed  
Certified Correct in accordance with Regulation 25(1) of the Land Surveyors Regulations 1998.

Checked by .....

*[Signature]*

Entered on .....

Trinidad & Tobago Land Surveyor 13/11/2014

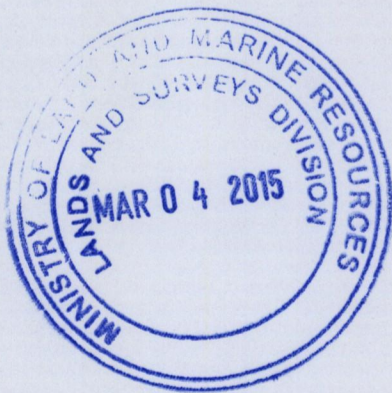

1653/122