


To be brought under the Provisions of the Real Property Ordinance

Process SD# 70744

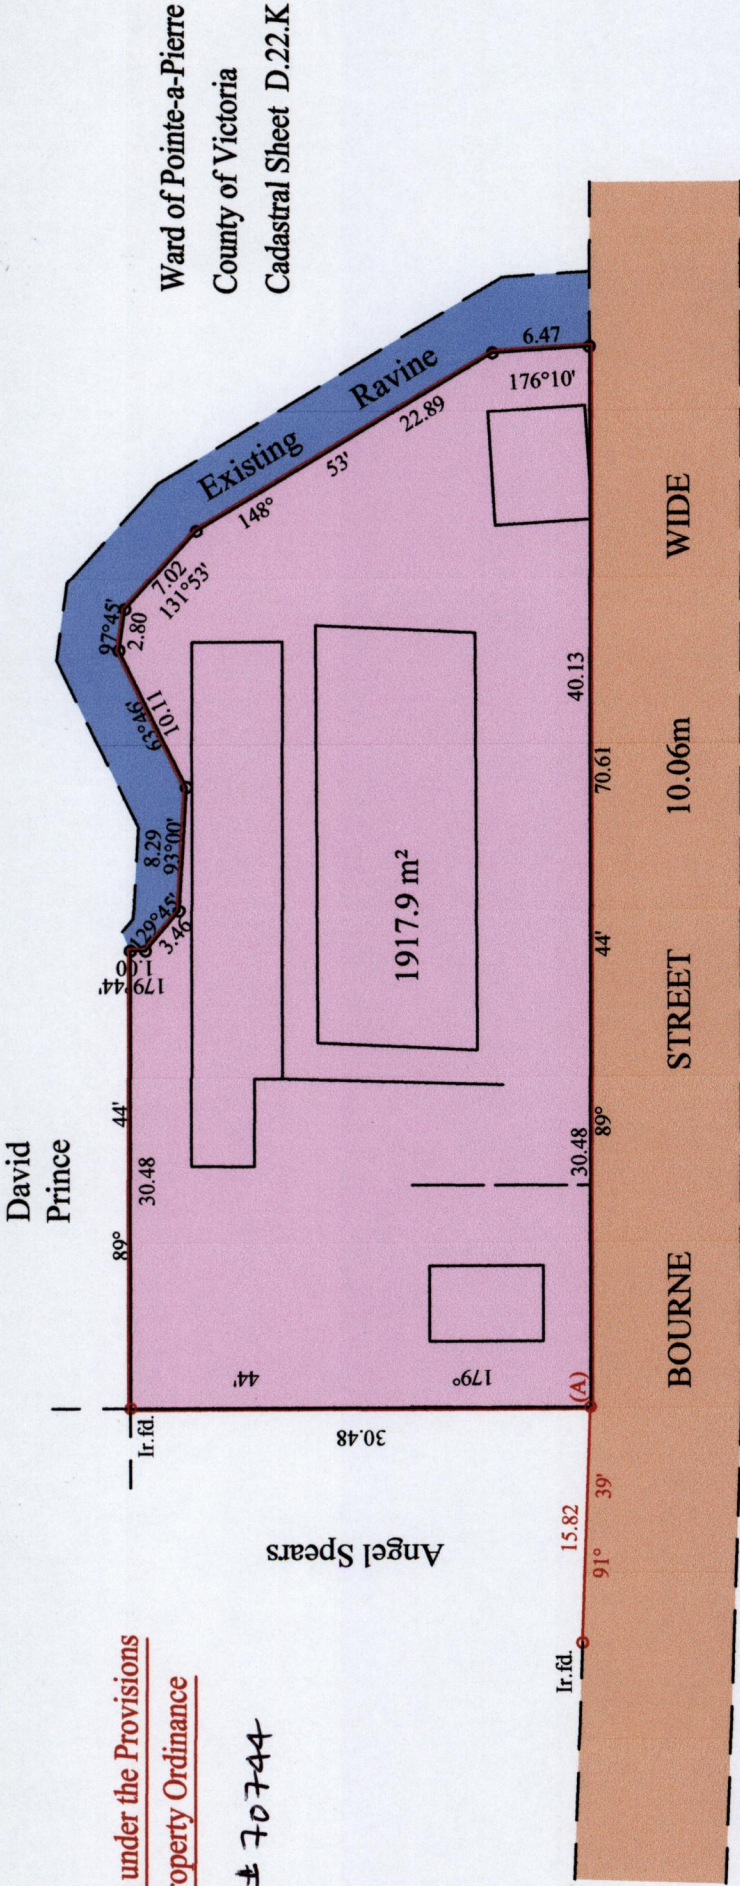

Approved *Harrell*  
Director of Surveys 16/12/13

o Denotes no marks put  
o Denotes Iron put except stated otherwise.

Note: Bearings are U.T.M. grid based on solar observations Distances are in metres

PLAN of a Parcel of land coloured pink in the Ward of Pointe-a-Pierre

Containing one thousand nine hundred and seventeen point nine square metres

Surveyed by me, with due authority, on the 24th of October, 2012 for Mr. Anthony Spears

Certified Correct in accordance with Regulation 25(1) of the Land Surveyors Regulations 1998

Checked by *[Signature]*

Entered on ..... Trinidad & Tobago Land Surveyor *29-08* : ..... 2013

At Station (A)  
E 0674362  
N 1151723  
Reading taken with  
Handheld G.P.S.  
Garmin 765  
U.T.M. Zone 20  
Naparima  
± 5 m.

Vide Bk. 932 fol. 121





B

1023

Consolidation D 037 20

Consolidation

Consolidation



1653/13