
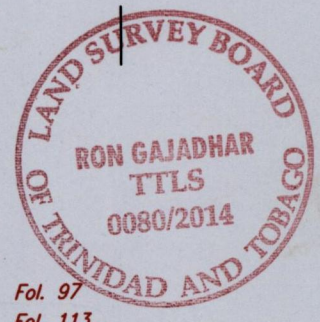


1654/1654

105

U.P.R.N.....  
R.P.O. Vol 455 Fol. 219  
C.T. Vol. 1705 Fol. 435  
Address: LP# 29 Nanan Trace  
Barrackpore

Ward of Moruga  
County of Victoria  
Cadastral Sheet G.14.G. 64D  
2/c

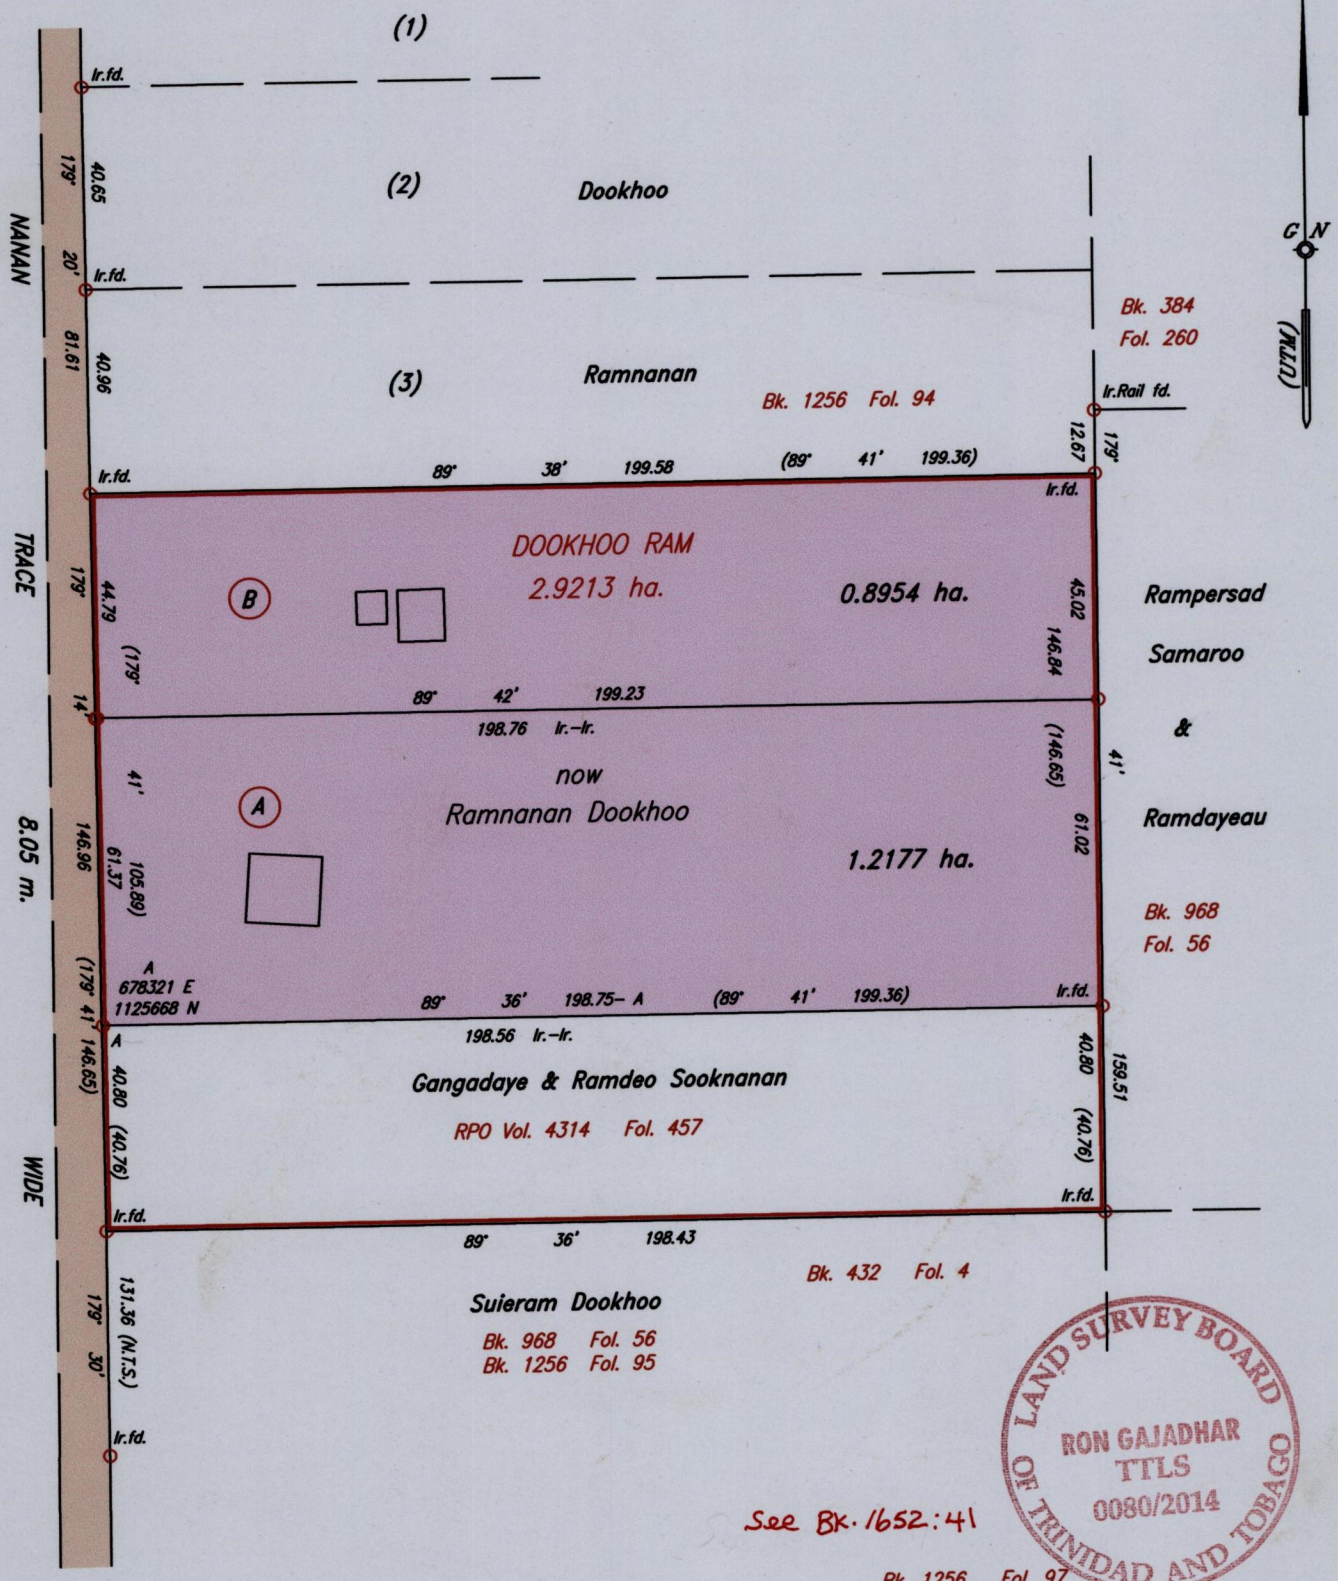

See BK. 1652:41

Bk. 1256 Fol. 97  
Bk. 384 Fol. 113

Approved.....  
Director of Surveys 13/3/14

Note- UTM (WGS 84) Coordinates obtained from hand held GPS receiver +5.00m

Scale 1 : 1500

o Denotes Iron put except otherwise stated.

Note: Bearings are UTM Grid based on Solar Obs.  
PLAN of a Parcel of land coloured pink in the Ward of Ortoire  
Containing together two point one one three one hectares  
Surveyed by me, with due authority, in March 2012  
Certified correct in accordance with Regulation 25(1) of the Land Surveyors' Regulations 1998.

Checked by..... T.T.L.S.  
Entered..... Trinidad and Tobago Land Surveyor..... 17.02.2013