
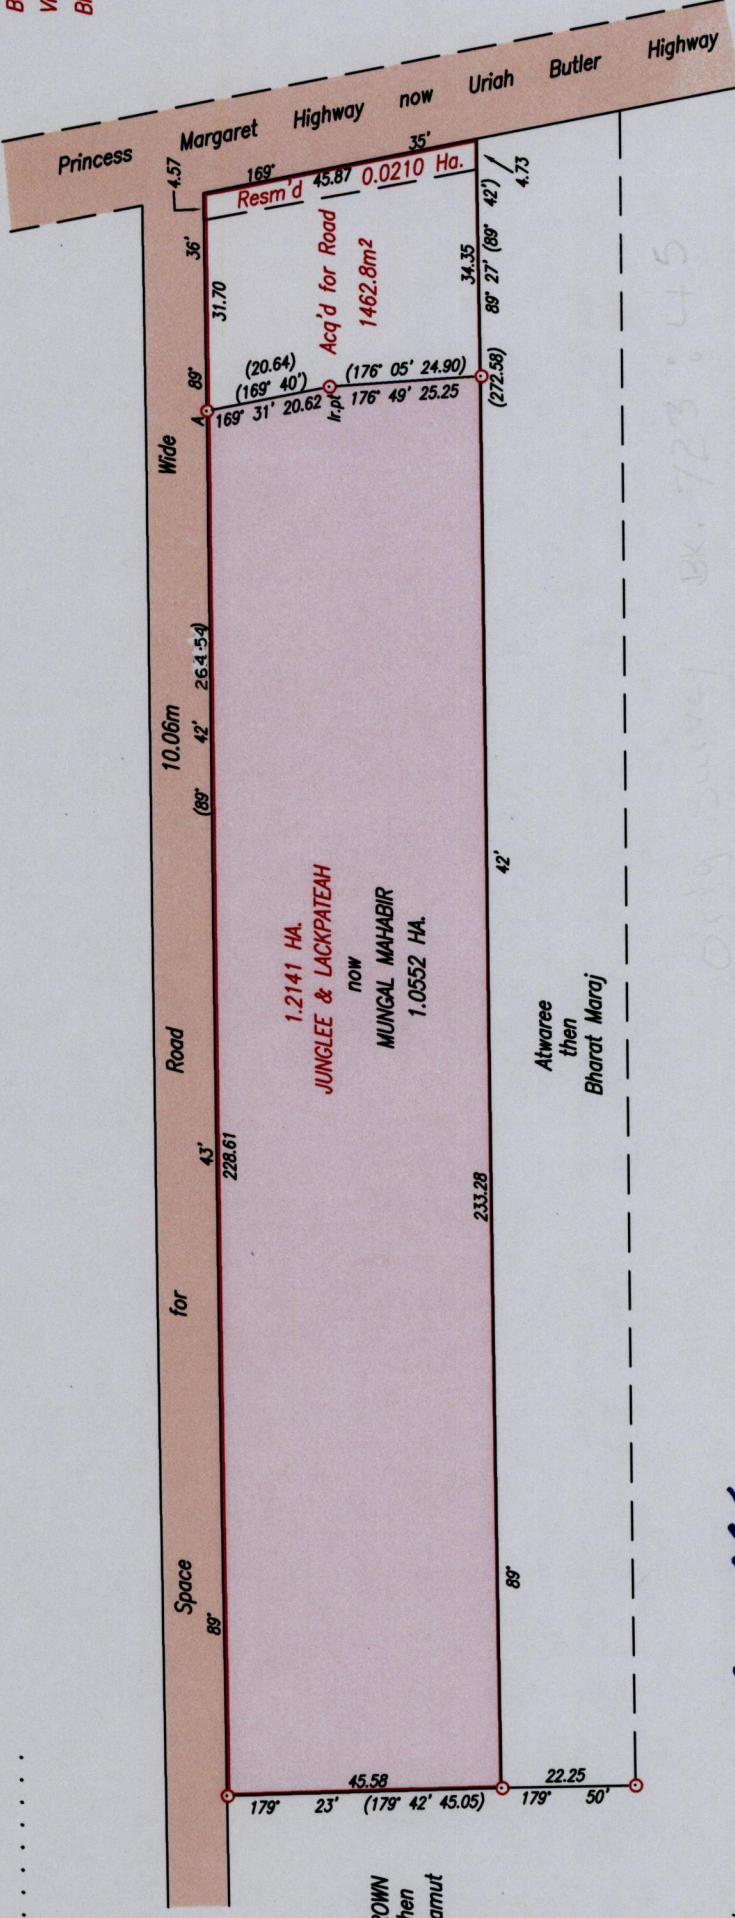


1654

116

23F
Cadastral Sheet D.2.D. 4/a
Ward of Cunupia
County of Caroni
Bk. 935 Fol. 19
Vide Plan R.H. 21
Bk. 1197 Fol. 5

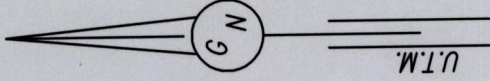

R.P.O. Vol. 59 Fol. 359
C.T. Vol. 689 Fol. 327

U.R.P.N.

Ganesh Dath Ramcharitar
Director of Surveys

Note: To obtain Cassini bearing + 18 minutes
○ Denotes Iron found except otherwise stated
Bearings are U.T.M. Grid based on Solar Observations
Plan of a Parcel of land coloured pink in the Ward of Cunupia
Containing one point zero five five two hectares
Surveyed by me, with due authority, on 6th May 2008
Certified Correct in accordance with Regulation 25 (1) of the Land Surveyors' Regulations 1998

Ganesh Dath Ramcharitar

Entered on 24/3 2014
Checked by: M.M. 25/3/2014 Trinidad & Tobago Land Surveyor

SCALE 1/1250
Distances are in metres
Point A
Co-ordinates obtained by Hand Held G.P.S. (WC84 U.T.M. Zone 20)
Accuracy ± 5m
E 672993m
N 1169535m

Orig. Survey Bk. 723:45

Orig. Survey Bk. 723:45