



Cadastral Sheet D. 9. II., $\frac{34C}{3/d}$
 Ward of Cunupia
 County of Caroni

1654

117

R.P.O. Vol. 69 Fol 373
 C.T Vol. 4689 Fol 545

Plan M. B. 5
 Bk: 7 folio: 271

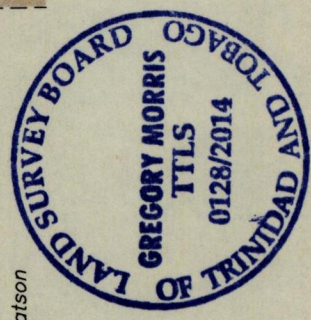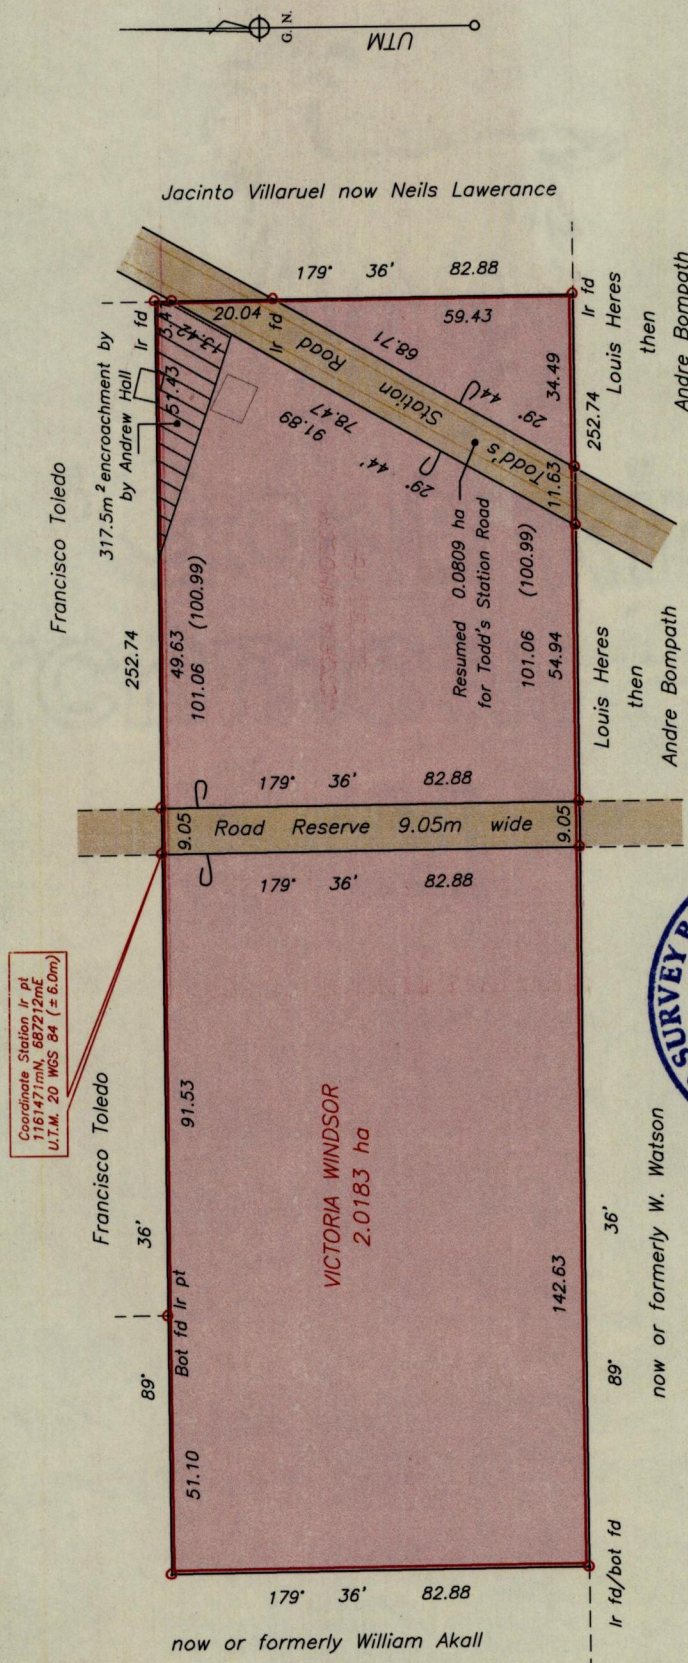

Distances are in Metres
 SCALE 1 : 1500

Orig. Survey Bk. 7 fol. 271

Approved
 Director of Surveys
 25/3/14

○ Denotes Iron Put unless otherwise stated
 Bearings are UTM Grid based on Solar Obs.
 PLAN of one parcel of land coloured pink in the Ward of Cunupia
 Containing one point nine three eight nine hectares
 Surveyed by me, with due authority, in March 2013
 Certified Correct in accordance with Regulation 25(1) of the Land Surveyors' Regulations 1998

Checked by
 Entered on
 Trinidad and Tobago Land Surveyor
 2013

[Handwritten signature]
 J. H. Ward