



R.P.O. Vol. 38 Fol. 247
 C.T. Vol. 3293 Fol. 467

Cadastral Sheet D.4.J.&.N. 34B
 Ward of Cunupia 2/d
 County of Caroni
 Las Lomas

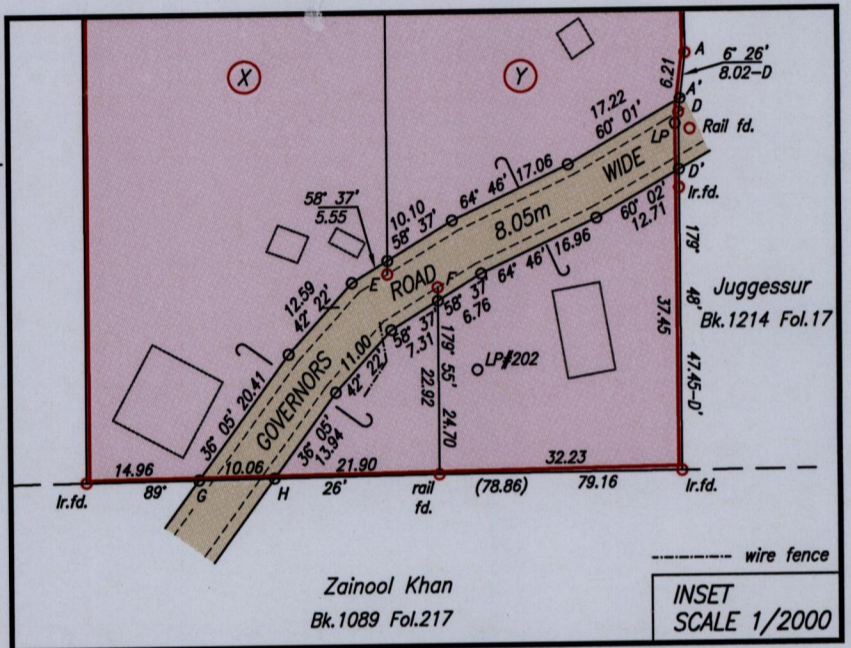

Station	Bearing	Distance	Station
D	146° 00'	2.68	Rail.f.d.
D	197° 04'	1.80	LP
D	218° 30'	43.26	LP#202
D	241° 25'	44.15	E
E	105° 02'	6.90	F
D	179° 48'	7.60	D'
G	89° 26'	10.06	H

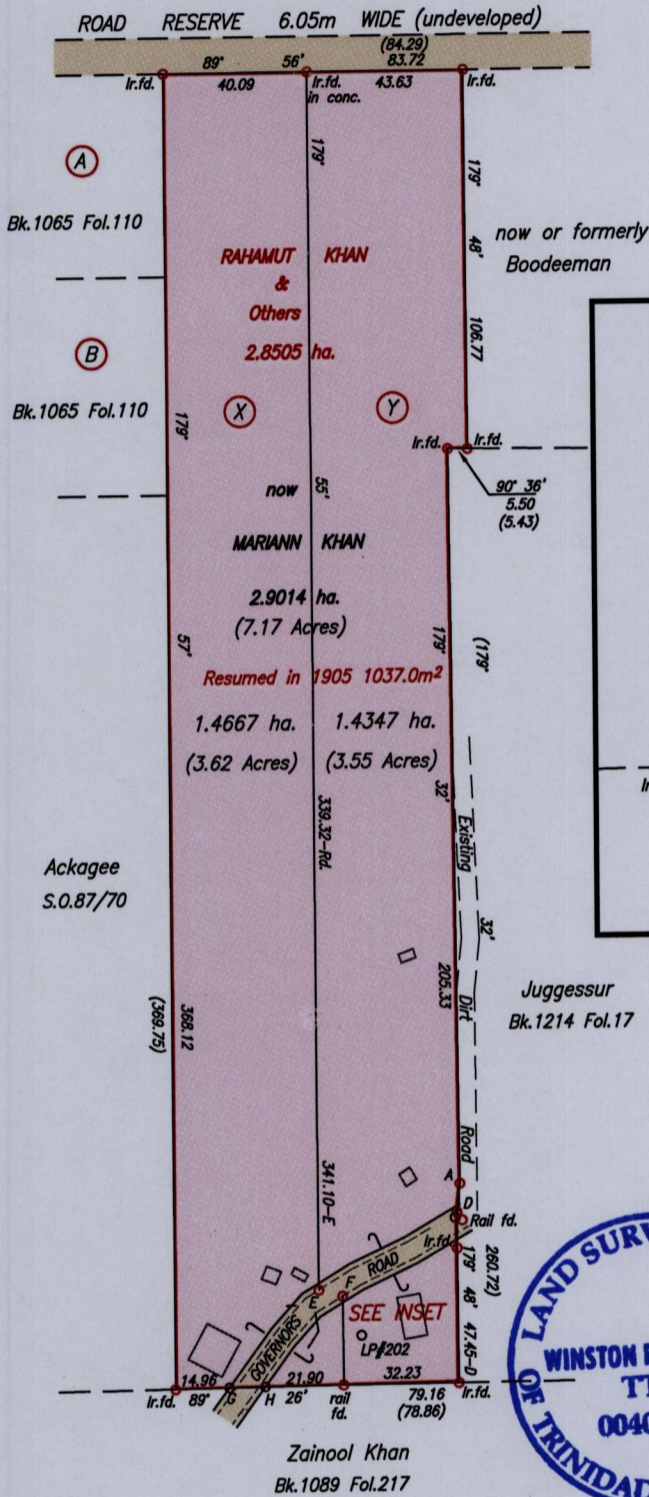

See Bk. 79 fol. 36

Bk.856 Fol.110

D Ir.put N 1165444 Hand Held GPS +/- 5m
 E 684422 UTM proj. WGS84 Zone 20

Approved.....
 Director of Surveys 28/3/14

SCALE 1/2000
 Distances are in metres

- Denotes No mark put unless otherwise stated
- Denotes Ir.put unless otherwise stated

Bearings are Cassini Grid based on Solar Observations
 PLAN of 2 Parcels of land coloured pink in the Ward of Cunupia
 Containing together two point nine zero one four hectares
 Surveyed by me with due authority in November 2011
 Certified Correct in accordance with Regulation 25 (1) of the Land Surveyors Regulations 1998,

Checked by.....

Winston Ramcharan

Entered on.....

Trinidad & Tobago Land Surveyor 19th March 2014