
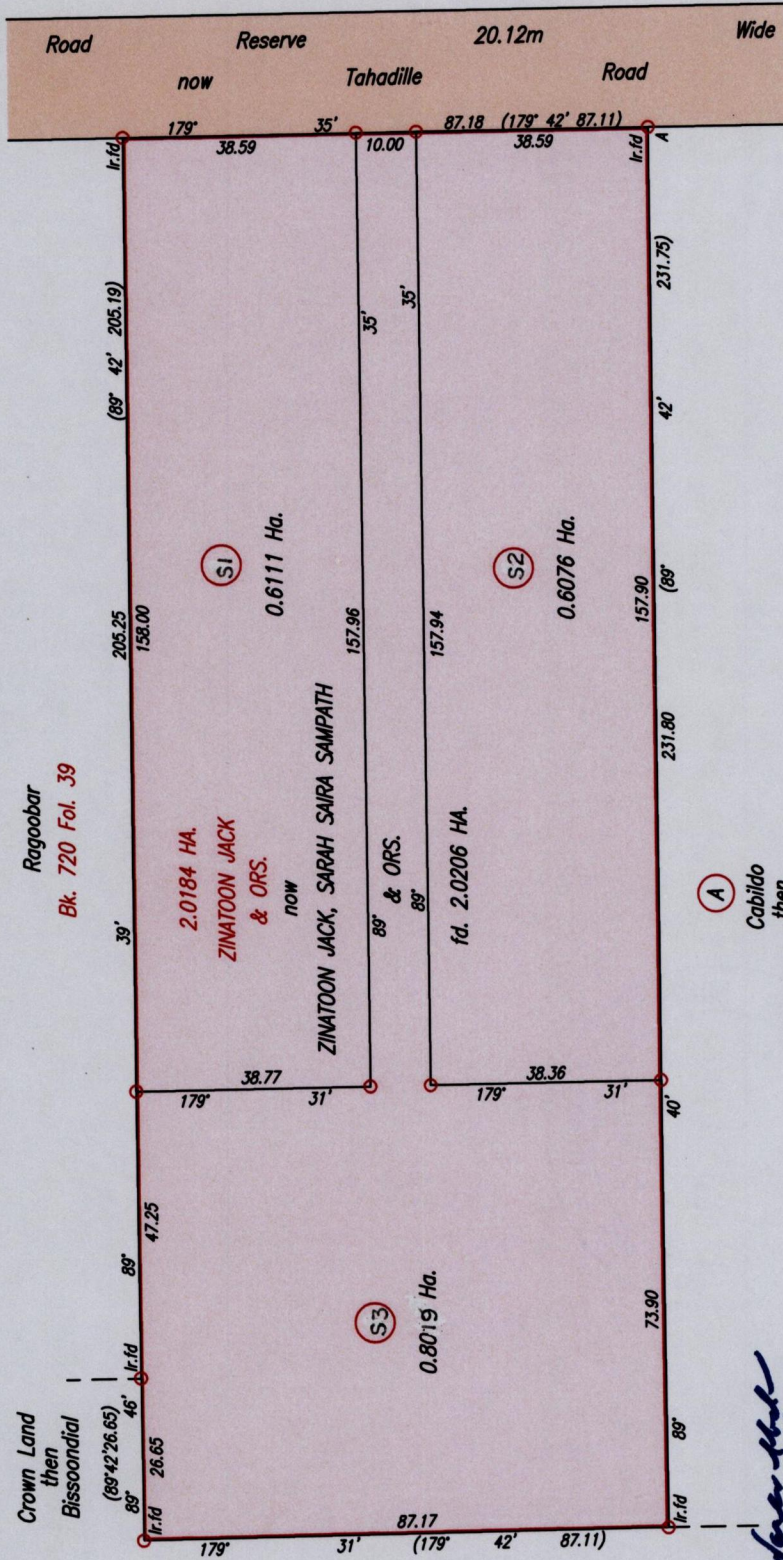


23F  
Cadastral Sheet D.2.K. 4/c  
Borough of Chaguanas  
County of Caroni  
Bk. 222 Fol. 175

1654

122

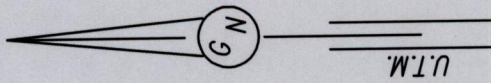

Original survey Bk. 222:175

SCALE 1/1250  
Distances are in metres

Point A

Co-ordinates obtained by Hand Held G.P.S. (Nap. Datum)  
Accuracy ± 5m  
E 672312m  
N 1167204m

R.P.O. Vol. 46 Fol. 379  
C.T. Vol. 5013 Fol. 163  
U.R.P.N. ....

Ragoobar  
Bk. 720 Fol. 39

2.0184 HA.  
ZINATOON JACK  
& ORS.  
now

ZINATOON JACK, SARAH SAIRA SAMPATH  
& ORS.

2.0206 HA.  
fd.

(A)  
Cabildo  
then  
Azimudeen, Mozam Kasmally & Ors.  
Bk. 223 Fol. 228

Approved  
*[Signature]*  
Director of Surveys

Note: To obtain Cassini bearing + 18 minutes  
○ Denotes iron put except otherwise stated  
Bearings are U.T.M. Grid based on Solar Observations  
Plan of 3 Parcels of land coloured pink in the Borough of Chaguanas  
Containing together two point zero two zero six hectares  
Surveyed by me, with due authority, on April 12th 2013  
Certified Correct in accordance with Regulation, 25 (1) of the Land Surveyors' Regulations 1998

Entered on .....  
Checked by .....  
*[Signature]*  
Trinidad & Tobago Land Surveyor

30/12/2013

221/1591