
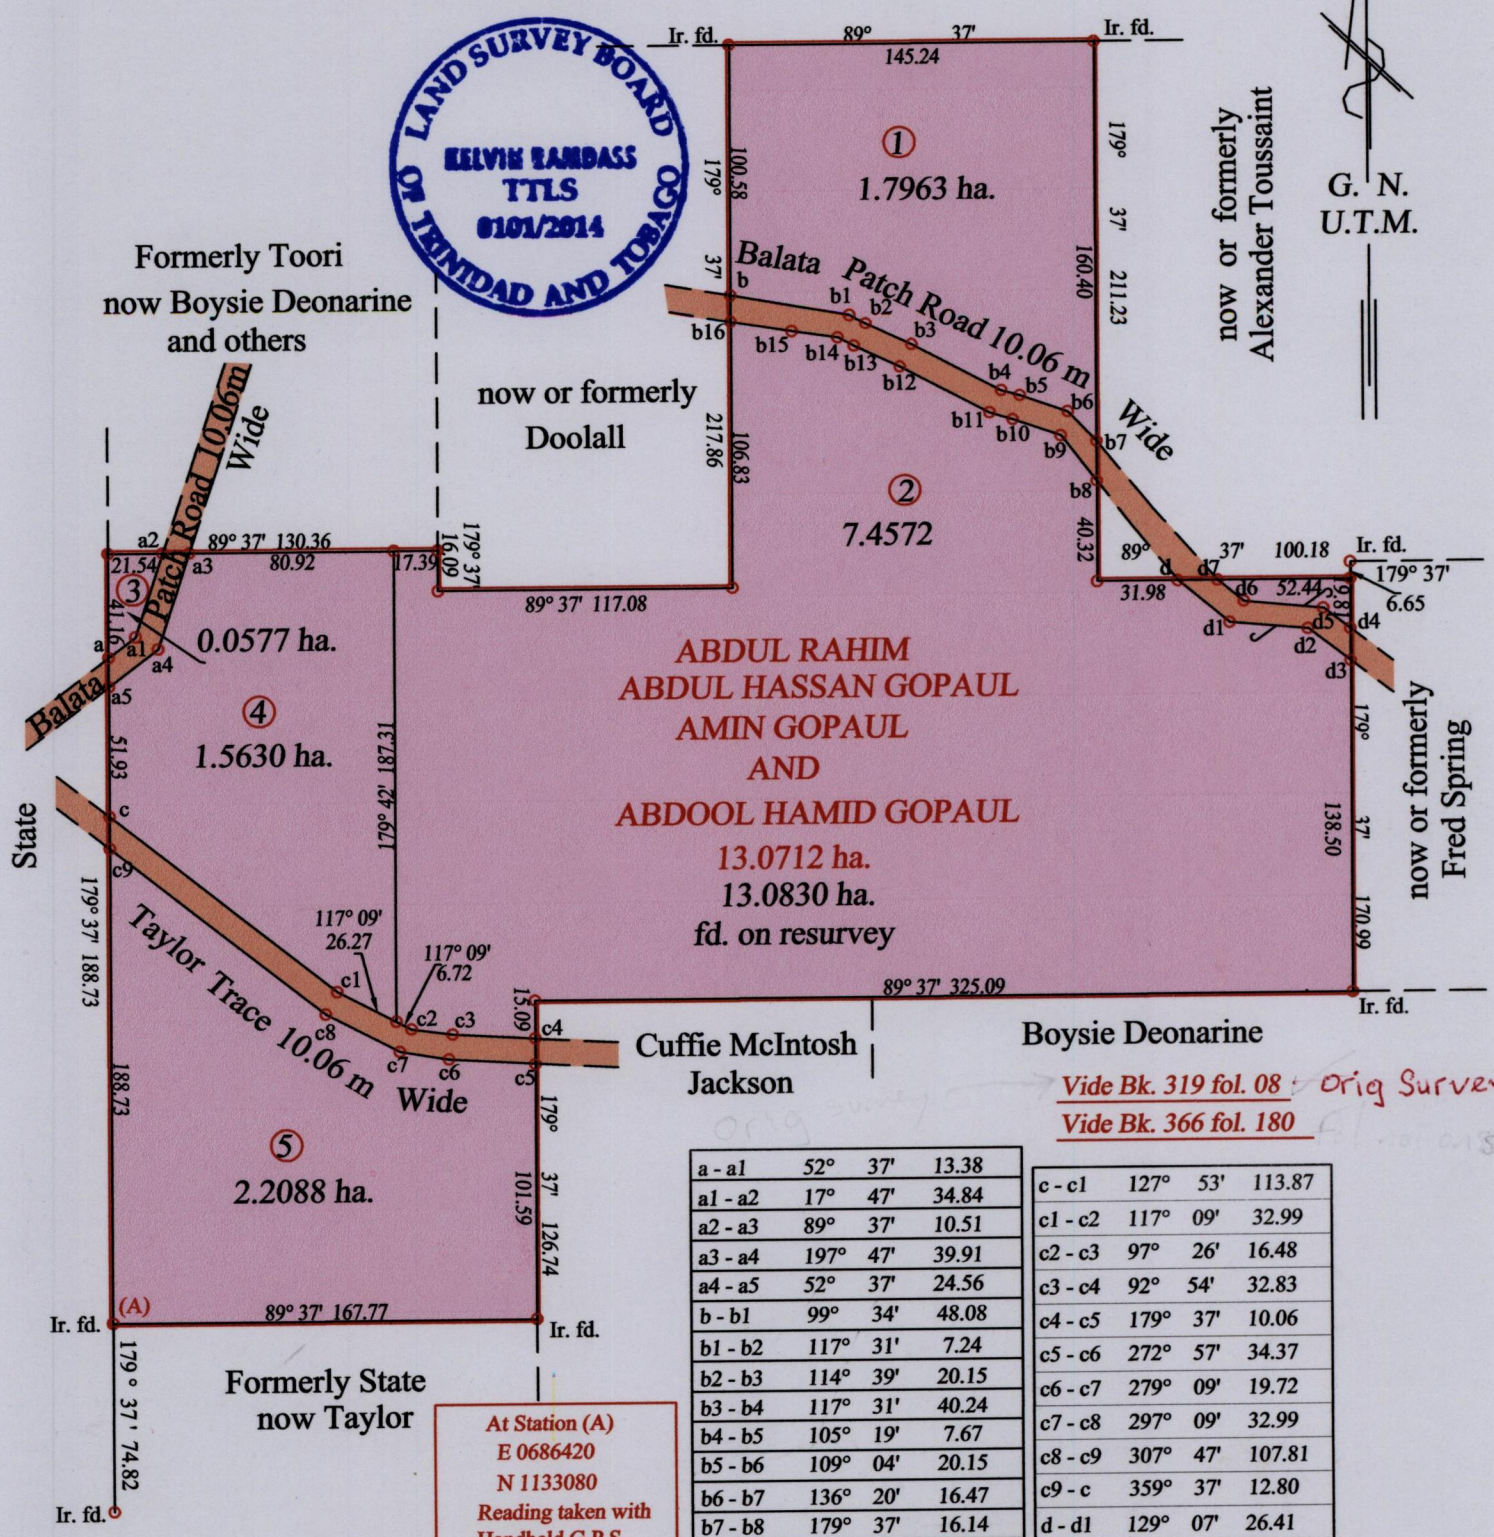


R.P.O. Vol. 61 Fol. 453
 C.T. Vol. 2124 Fol. 457

Ward of Ortoire
 County of Victoria
 Cadastral Sheet G.5.F. 54F, 64C
 3/c 1/a

Formerly Caroni (1975) Ltd. now STATE

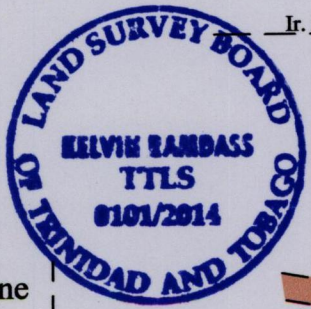

**ABDUL RAHIM
 ABDUL HASSAN GOPAUL
 AMIN GOPAUL
 AND
 ABDOOL HAMID GOPAUL**
 13.0712 ha.
 13.0830 ha.
 fd. on resurvey

Cuffie McIntosh
 Jackson

Boysie Deonarine

Vide Bk. 319 fol. 08 Orig Survey
Vide Bk. 366 fol. 180

a - a1	52° 37'	13.38
a1 - a2	17° 47'	34.84
a2 - a3	89° 37'	10.51
a3 - a4	197° 47'	39.91
a4 - a5	52° 37'	24.56
b - b1	99° 34'	48.08
b1 - b2	117° 31'	7.24
b2 - b3	114° 39'	20.15
b3 - b4	117° 31'	40.24
b4 - b5	105° 19'	7.67
b5 - b6	109° 04'	20.15
b6 - b7	136° 20'	16.47
b7 - b8	179° 37'	16.14
b8 - b9	322° 10'	23.29
b9 - b10	289° 04'	20.15
b10 - b11	286° 40'	9.64
b11 - b12	297° 31'	40.24
b12 - b13	294° 39'	20.15
b13 - b14	297° 31'	7.24
b14 - b15	278° 03'	18.51
b15 - b16	279° 19'	24.67

c - c1	127° 53'	113.87
c1 - c2	117° 09'	32.99
c2 - c3	97° 26'	16.48
c3 - c4	92° 54'	32.83
c4 - c5	179° 37'	10.06
c5 - c6	272° 57'	34.37
c6 - c7	279° 09'	19.72
c7 - c8	297° 09'	32.99
c8 - c9	307° 47'	107.81
c9 - c	359° 37'	12.80
d - d1	129° 07'	26.41
d1 - d2	94° 49'	31.16
d2 - d3	127° 05'	21.16
d3 - d4	359° 37'	12.67
d4 - d5	307° 05'	13.44
d5 - d6	275° 17'	24.56
d6 - d7	297° 36'	19.63
d - d7	89° 37'	15.76

At Station (A)
 E 0686420
 N 1133080
 Reading taken with
 Handheld G.P.S.
 U.T.M. Zone 20
 Naparima
 ± 5 m.

Approved
 Director of Surveys

○ Denotes Iron put except stated otherwise.

Note: Bearings are U.T.M. grid based on solar observations
 Plan of 5 Parcels of land coloured pink in the Ward of Ortoire
 Containing together thirteen point zero eight three zero hectares
 Surveyed by me, with due authority, in May 2008
 Certified Correct in accordance with Regulation 25(1) of the Land Surveyors Regulations 1998

SCALE : 1:3000
 Distances are in metres

Checked by

Entered on Trinidad & Tobago Land Surveyor 2014