


VESTING ORDER

R.P.O. Vol. 175 Fol. 445
C.T. Vol. Fol.

Ward of Cedros
County of St. Patrick
Cadastral Sheet F.18.E & I 71B.
3/b

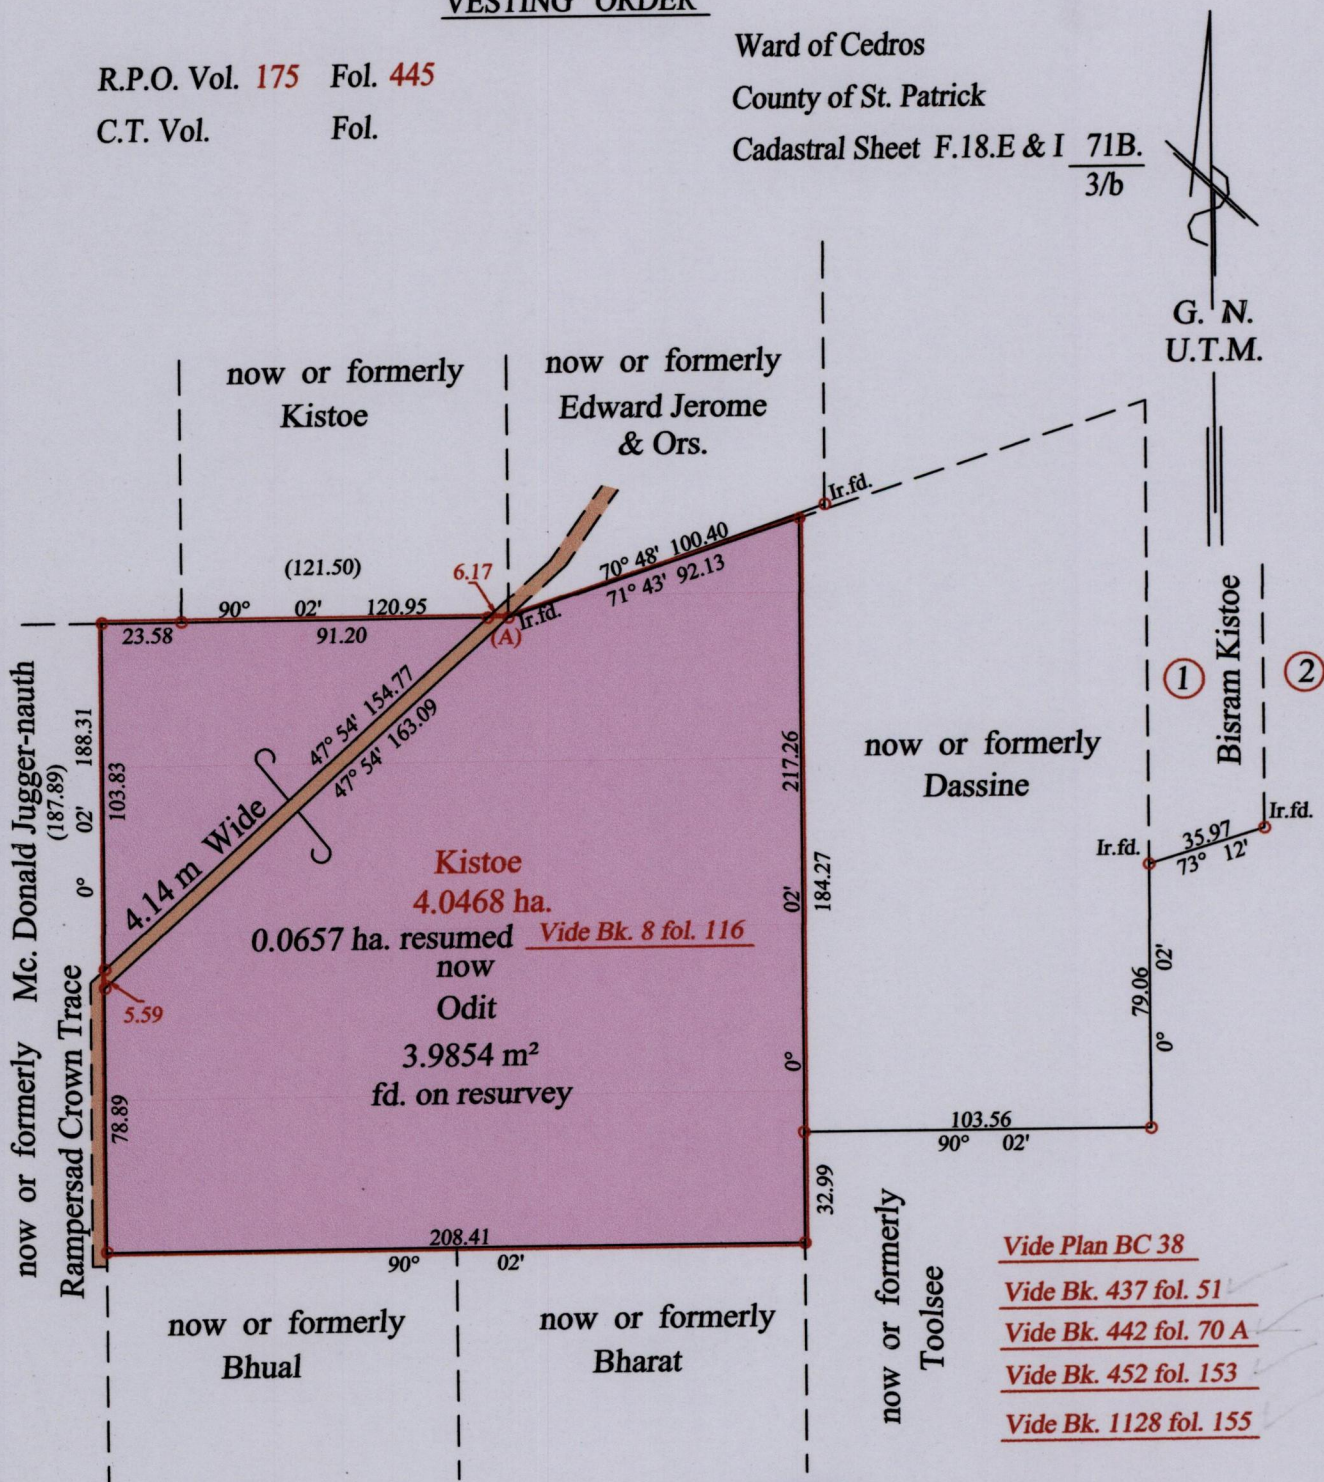

- Vide Plan BC 38
- Vide Bk. 437 fol. 51
- Vide Bk. 442 fol. 70 A
- Vide Bk. 452 fol. 153
- Vide Bk. 1128 fol. 155

At Station (A)
E 0631809
N 1118529
Reading taken with
Handheld G.P.S.
U.T.M. Zone 20
Naparima
± 5 m.



Approved *[Signature]*
Director of Surveys 1/9/15

Original Survey Bk 442:70A

SCALE : 1:2250

o Denotes Iron put except stated otherwise.
Note: Bearings are U.T.M. grid based on solar observations Distances are in metres
PLAN of a parcel of land coloured pink in the Ward of Cedros
Containing three point nine eight five four hectares
Surveyed by me, with due authority, in January 2014 to be vested to Kurt Kistoe
Certified Correct in accordance with Regulation 25(1) of the Land Surveyors Regulations 1998

Checked by *NK 20/07/2014* *[Signature]*

Entered on Trinidad & Tobago Land Surveyor *20/01/2014* 2014