


Refs. Bk 402 Fol 195  
Plan LC 36  
S.O. Notes # 97 of 1913  
Fol. 839,848,849,857  
Bk 483 Fol 286

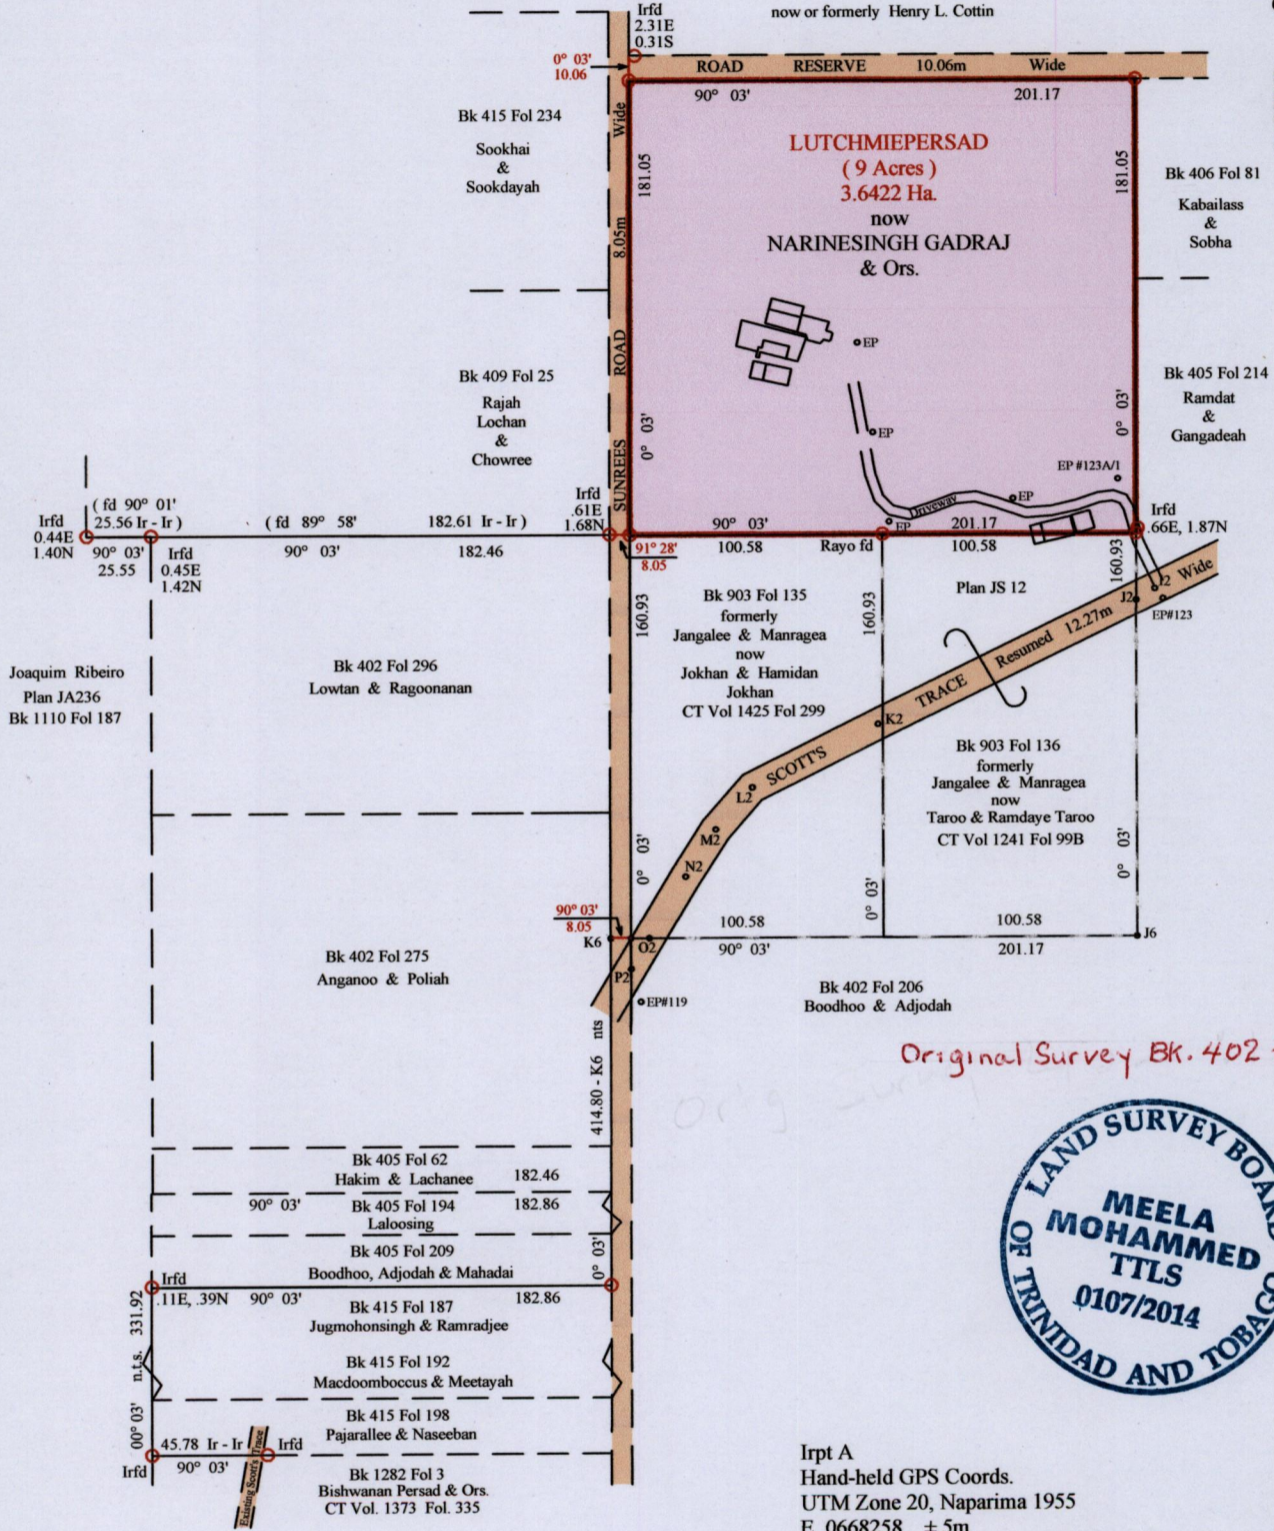

Original Survey Bk. 402 fol. 195



Irpt A  
Hand-held GPS Coords.  
UTM Zone 20, Naparima 1955  
E 0668258 ± 5m  
N 1119298

○ denotes Iron Put except otherwise stated  
Bearings are Cassini Grid based on Solar Obs.  
Distances are in Metres  
SCALE 1/3000

Approved  
*[Signature]*  
Director of Surveys 3/4/14

PLAN of a parcel of land coloured pink in the Ward of Siparia  
Comprising three point six four two two Hectares  
Redefined by me, with due authority, in June 2013.  
Certified correct in accordance with Regulation 25 (1) of the Land Surveyors' Regulations 1998.

Checked by .....  
Entered on .....  
*Meela Mohammed*  
Trinidad and Tobago Land Surveyor  
6th. Jan 2014