


R.P.O. Vol. 10 Fol. 571
 C.T. Vol. 2740 Fol. 101

Cadastral Sheet D.10.E. $\frac{34C}{4/d}$
 Ward of San Rafael
 County of St. George

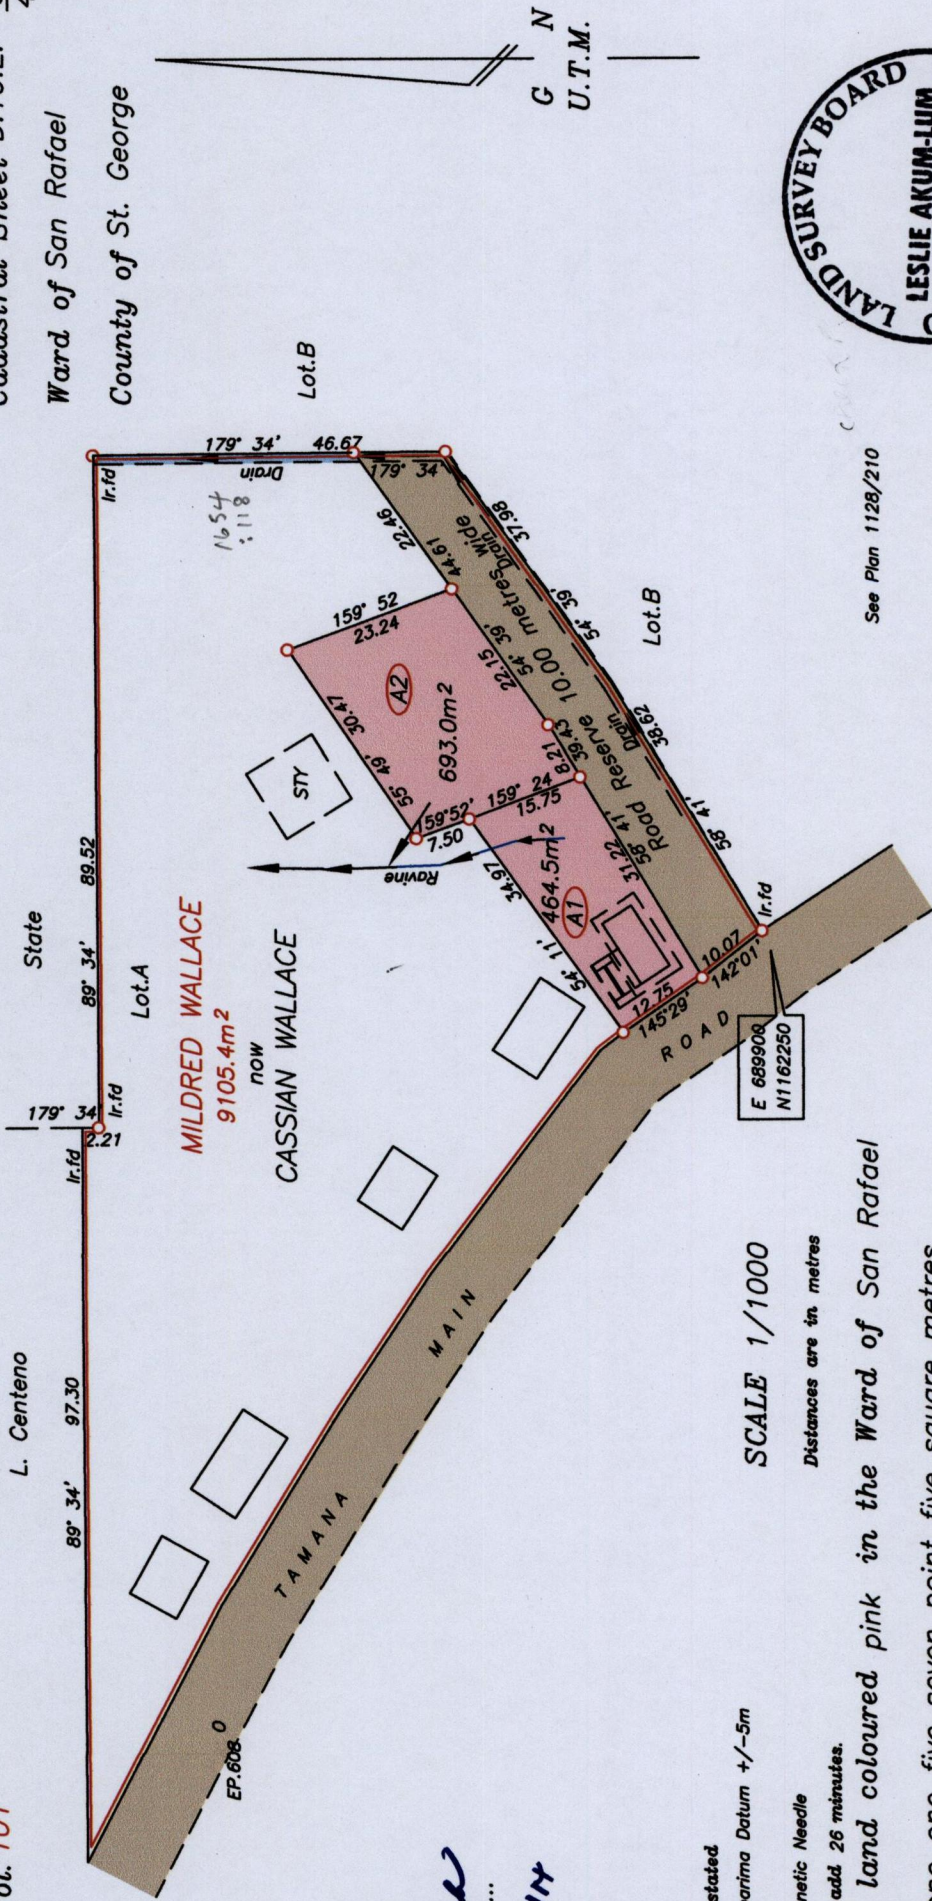

1654

134



Approved *[Signature]*
 Director of Surveys
 3/4/11

○ Denotes Ir.pt except otherwise stated
 Co-ordinates are UTM zone 20N Naparima Datum +/-5m scaled from L.&S. 1/10000 sheet.
 Bearings are UTM grid based on Magnetic Needle
 Note: To obtain compass bearings add 26 minutes.

PLAN of 2 Parcels of land coloured pink in the Ward of San Rafael

Containing together one one five seven point five square metres

Surveyed by me, with due authority, in February 2011

Certified correct in accordance with Regulation 25 (1) of the Land Surveyors Regulations 1998.

Checked by.....
 Entered..... Trinidad & Tobago Land Surveyor *[Signature]* 2/3/11

LAL\Plans\C\Gomez Talparo\Gomez Talparo

Original Survey Bk 1128:210

Only Bk 1128: 210

See Plan 1128/210

1654/134