

1654 1654


141

Ward of Manzanilla  
 County of St Andrew

Sangre Grande

STATE  
 Leased to  
 Sherif Ali

now or formerly  
 Samuel Quash

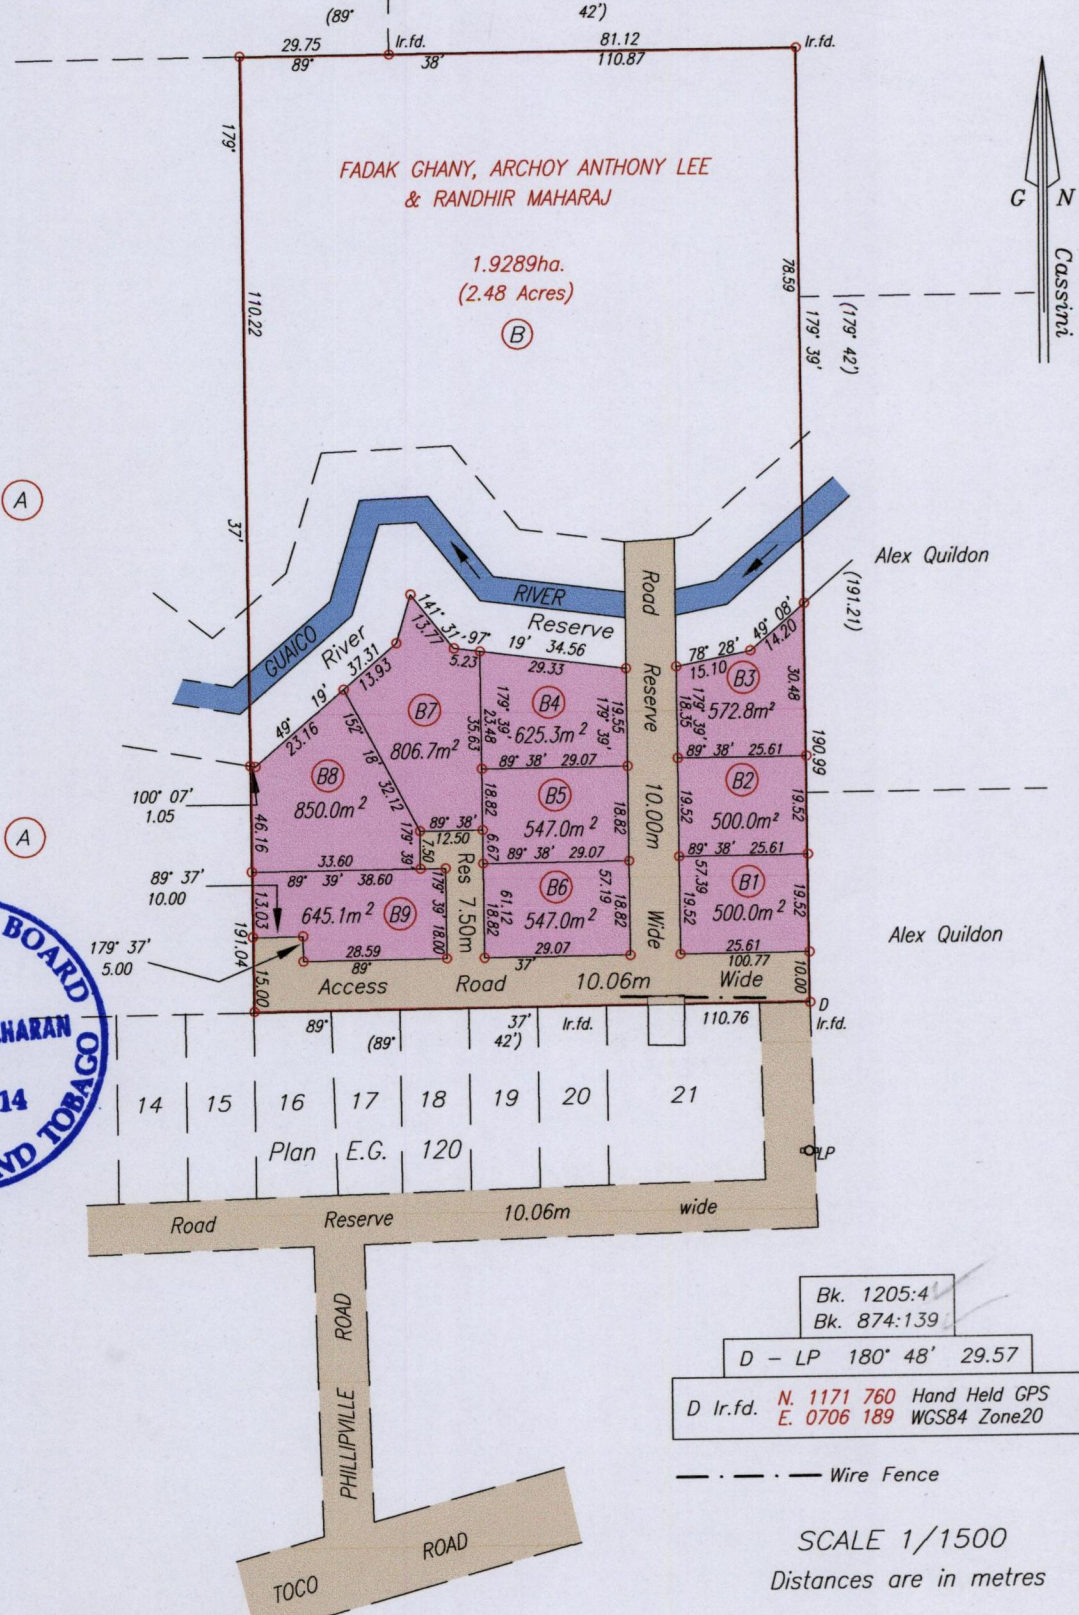

Bk. 1205:4  
 Bk. 874:139  
 D - LP 180° 48' 29.57  
 D Ir.f.d. N. 1171 760 Hand Held GPS  
 E. 0706 189 WGS84 Zone20

--- Wire Fence  
 SCALE 1/1500  
 Distances are in metres

Orig Survey BK 874 fol. 139

Approved.....  
 Director of Surveys 14/4/14

○ Denotes Iron Put unless otherwise stated  
 Bearings are Cassini Grid based on Solar Observations  
 Plan of 9 Parcels of land coloured pink in the Ward of Manzanilla  
 Containing together five five nine three point nine square metres  
 Surveyed by me, with due authority, in March 2014  
 Certified Correct In accordance with Regulation 25 (1) of the Land Surveyors' Regulations 1998,

Checked By.....  
 Entered On.....  
 Winston Ramcharan  
 Trinidad & Tobago Land Surveyor 4<sup>th</sup> April 2014