


R.P.O. Vol. 805 Fol. 187
 C.T. Vol. 4837 Fol. 263

Cadastral Sheet B.24.B. $\frac{24B}{2/d&2/c}$
 Borough of Arima
 County of St. George
Timberland Park D'Abadie

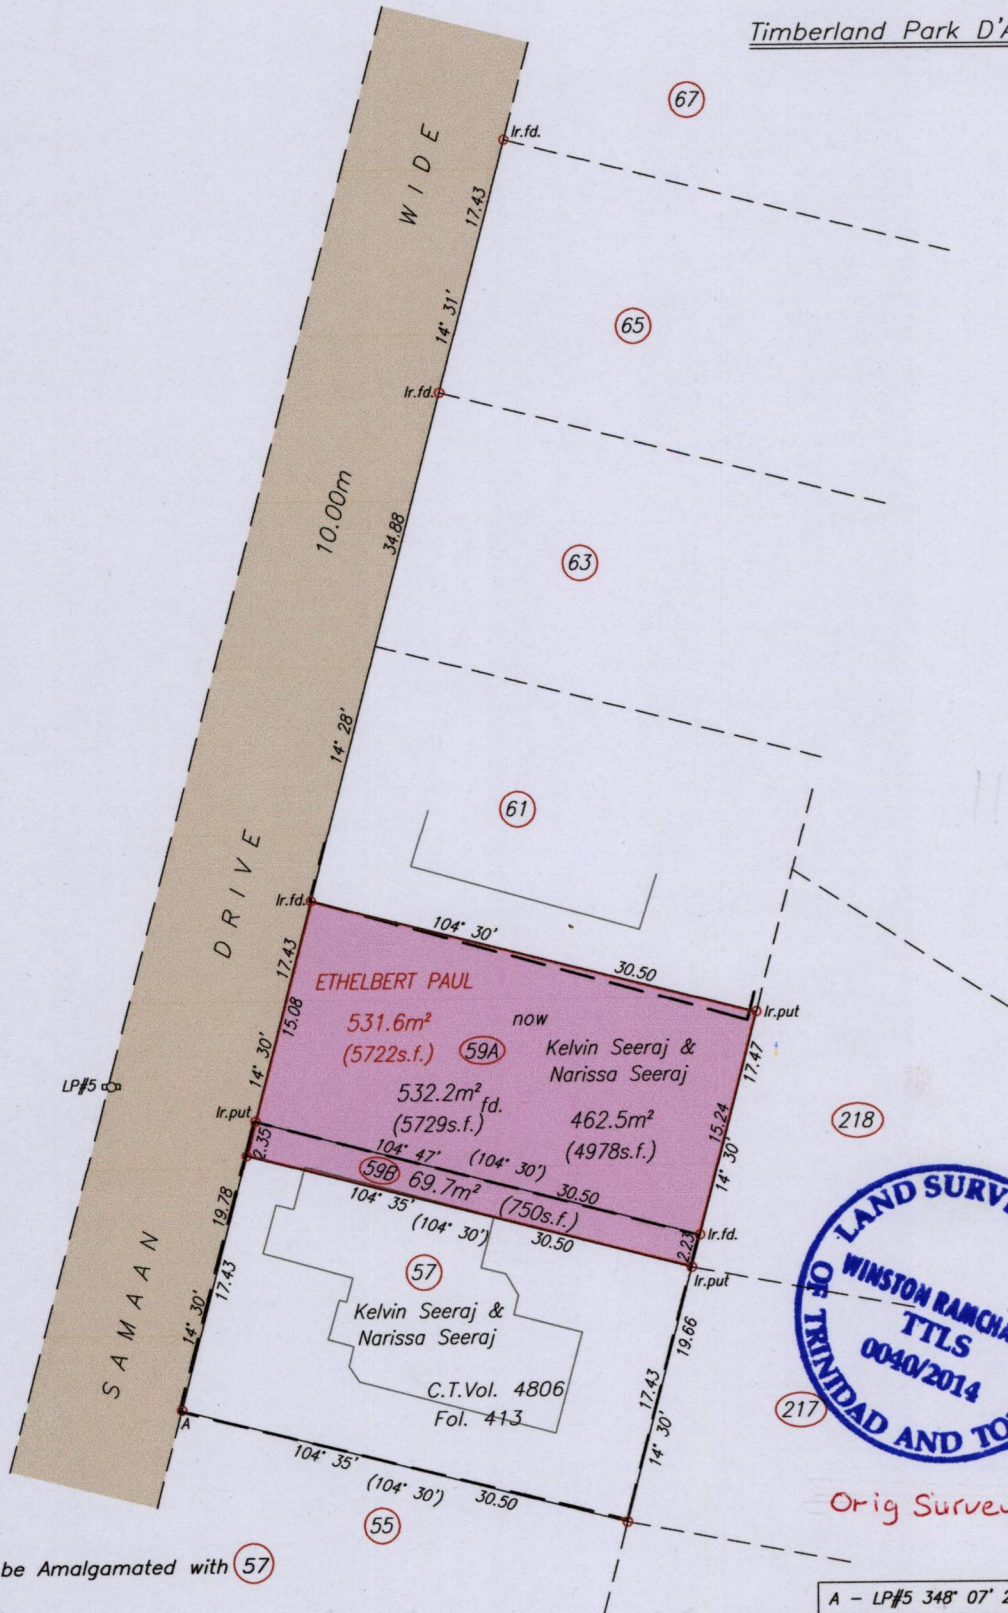

Orig Survey Bk. 519:55

A - LP#5 348° 07' 22.06
 A Nail put N. 1175 713 Hand Held GPS
 E. 0684 228 WGS84 Zone20

--- Wall
 SCALE 1/750
 Distances are in metres

Approved.....
 Director of Surveys

○ Denotes Nail Put unless otherwise stated
 Bearings are Cassini Grid based on Solar Observations
 Plan of 2 Parcels of land coloured pink in the Borough of Arima
 Containing together five three two point two square metres
 Surveyed by me, with due authority, in March 2014
 Certified Correct in accordance with Regulation 25 (1) of the Land Surveyors' Regulations 1998

Checked by.....
 Entered on.....
 Winston Ramcharan
 Trinidad & Tobago Land Surveyor 4th April 2014