

R.P.O. Vol. 28 Fol. 137

C.T. Vol. 1748 Fol. 471

Process Io # 80769


Station A
669045 mE, 1127590 mN
UTM, Naparima, Zone 20
Error +/- 10 metres

REMAINING PORTION

Ward of Naparima
County of Victoria
Cadastral Sheet G 13 B, 63 F
I/a

1654
UTM

149

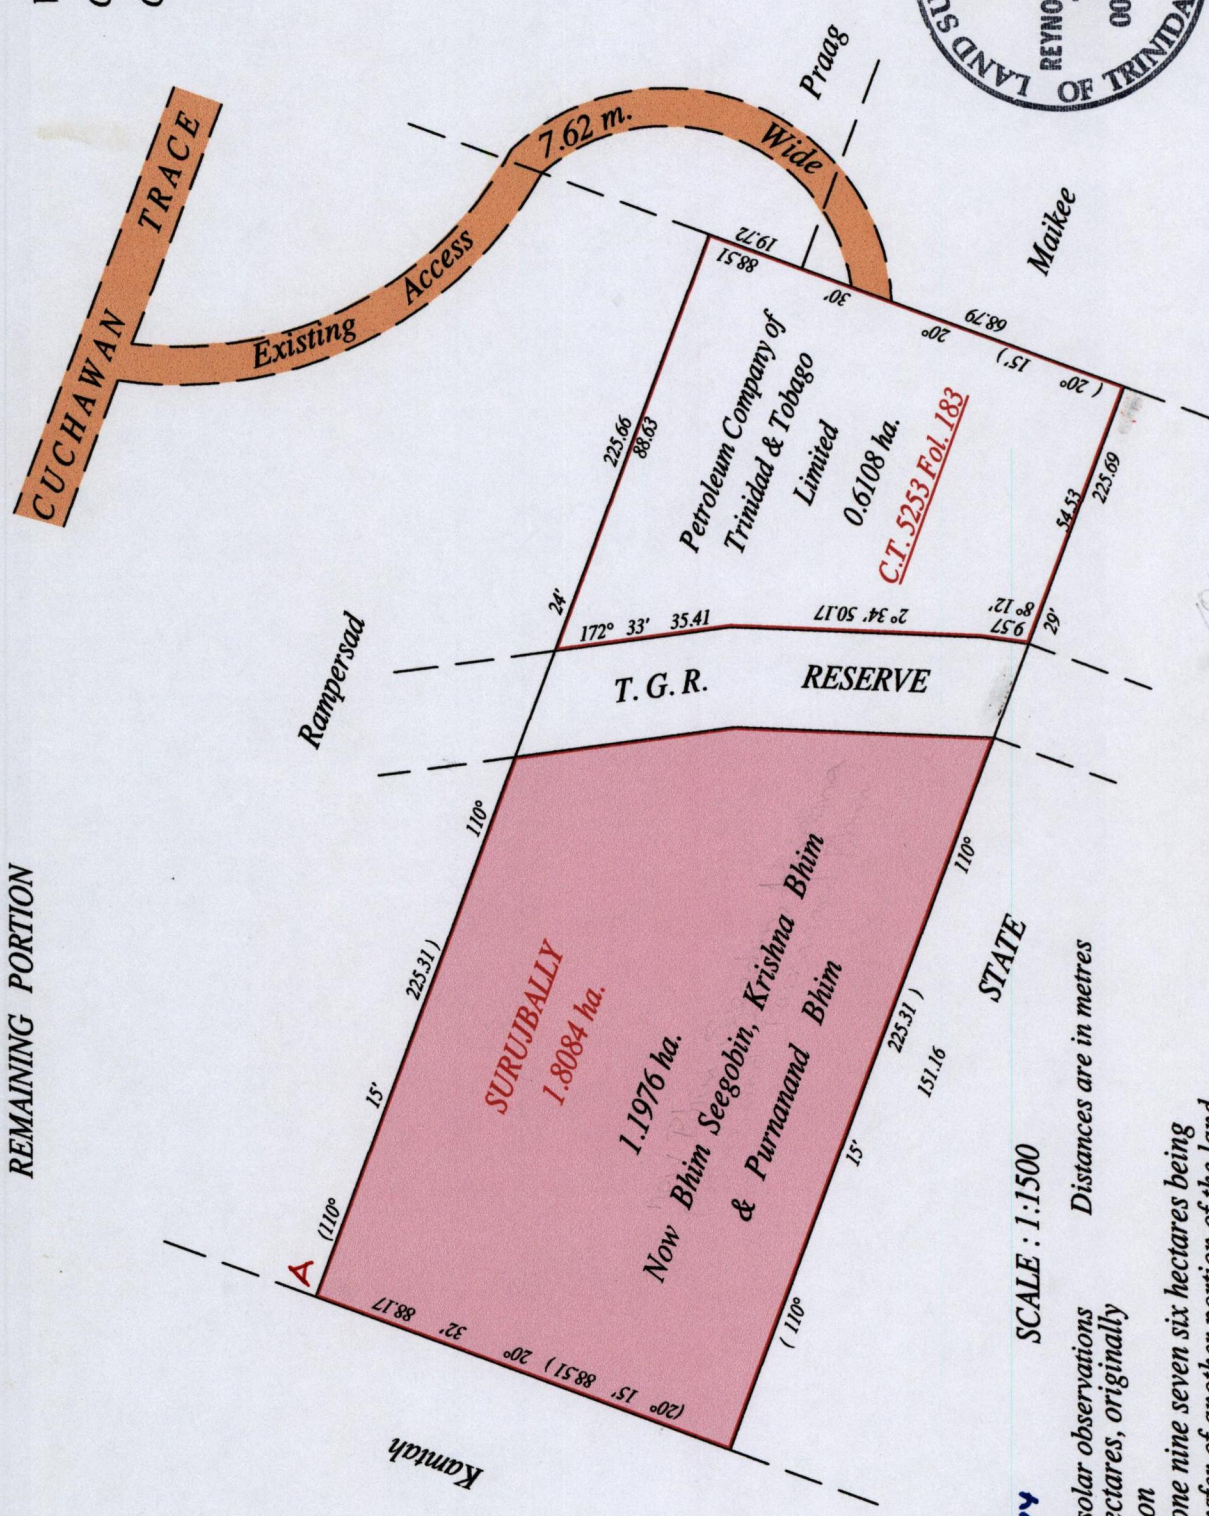

Vide Bk. 417 fol. 110
Vide Bk. 725 fol. 82
Vide Bk. 1377 fol. 86
Original Survey

Approved: *[Signature]*
Director of Surveys

SCALE : 1:1500

Distances are in metres

Note: Bearings are U.T.M. grid based on solar observations
Plan of one point eight zero eight four hectares, originally
transferred to Surujbally, shewing a portion
coloured pink and containing one point one nine seven six hectares being
the remainder after one (1) previous transfer of another portion of the land.
In accordance with Regulation 25 (1) of the Land Surveyors' Regulations 1998,
I certify that this plan represents the remaining portion.

Checked by *[Signature]*
Entered on Trinidad & Tobago Land Surveyor
5th November, 2013