

1054

150

R.P.O Vol. 955 Fol. 241  
C.T. Vol. 3563 Fol. 5



Ward of Moruga  
County of Victoria  
Cadastral Sheet G.14.K.,  $\frac{64D}{4/a}$

Coordinates  
A : N 1124126  
E 678179

REMAINING PORTION

Datum Definition : U.T.M. Zone 20 Naparima  
Source : Extracted From Ward Sheet

Parcel Address: Oropuche Branch Trace, Barrackpore.

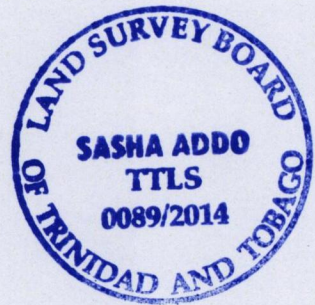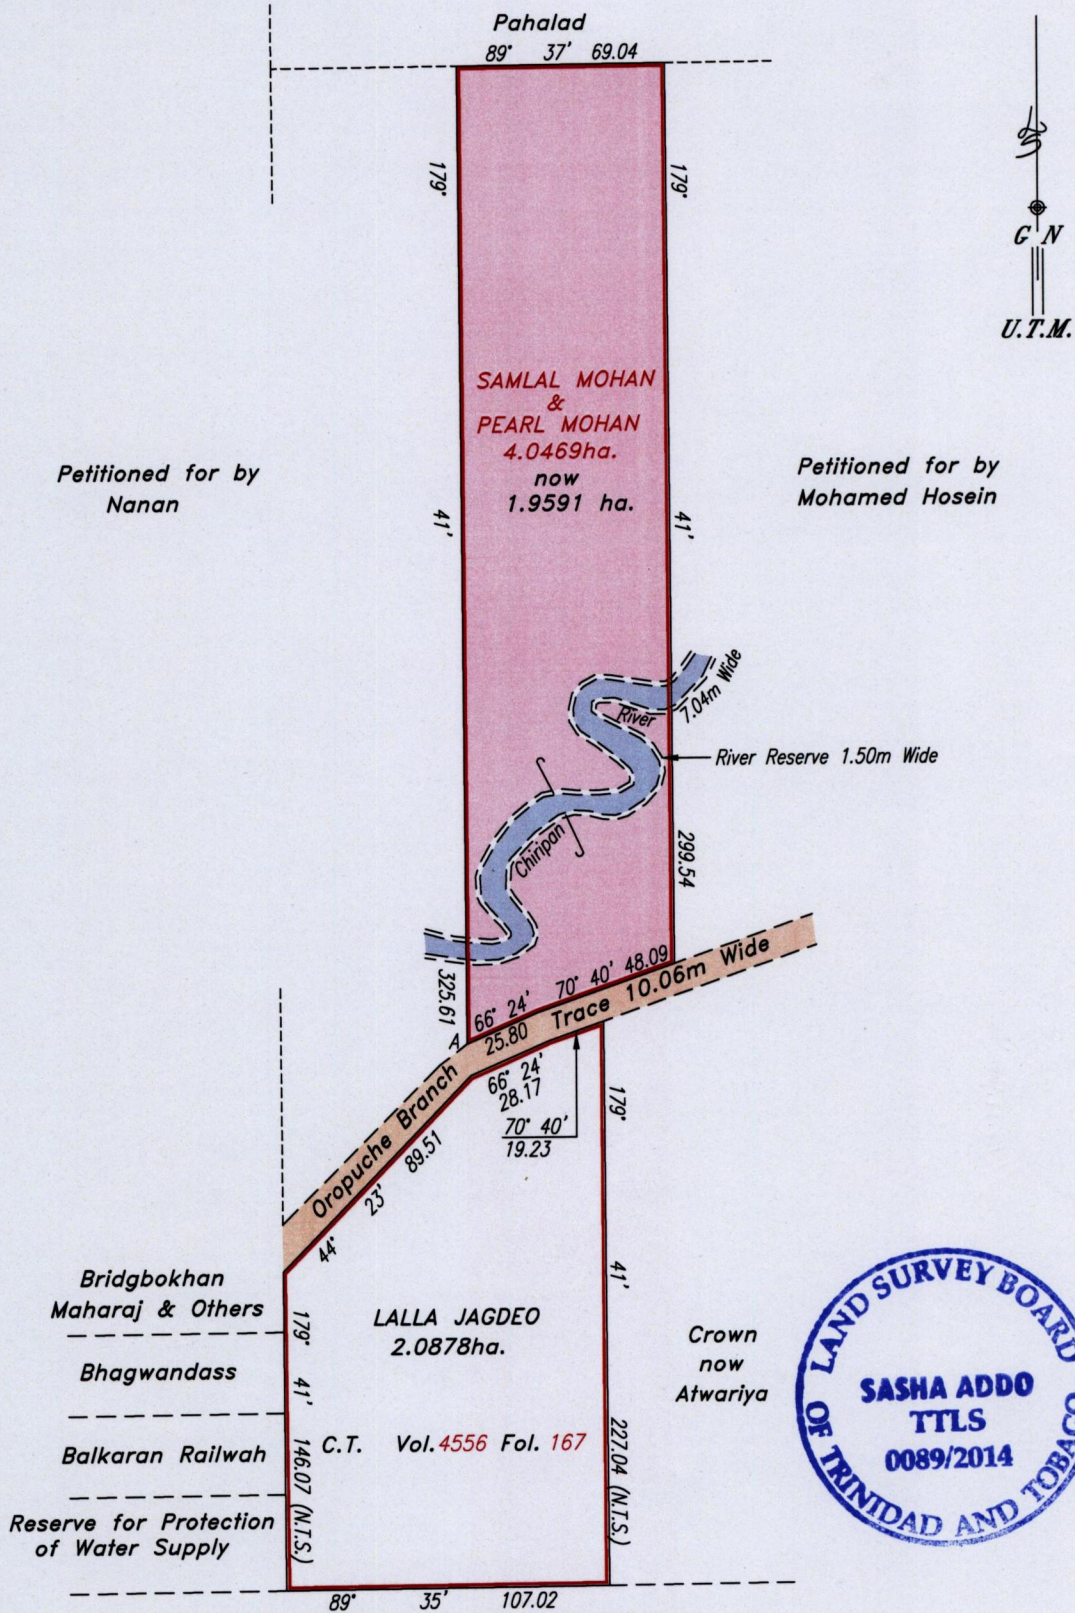

Rochard Douglas Forest Reserve Under Mining Lease to Cory Brothers & Co. Ltd.

Director of Surveys *[Signature]*

Ref.: Bk. 828 Fol. 8 → Original  
S.O.# 120/39  
SCALE 1 : 2500  
Distances are in metres

Plan of four point zero four six nine hectares originally transferred to Samlal Mohan & Pearl Mohan showing a portion coloured pink and containing one point nine five nine one hectares being the remainder after one previous transfer of a portion of the land. In accordance with Regulation 25 (1) of the Land Surveyors Regulations 1998, I certify that this plan represents the remaining portion.

Checked by .....  
Entered on .....  
Trinidad and Tobago Land Surveyor (TTLS) *[Signature]* 9 April 2014.