
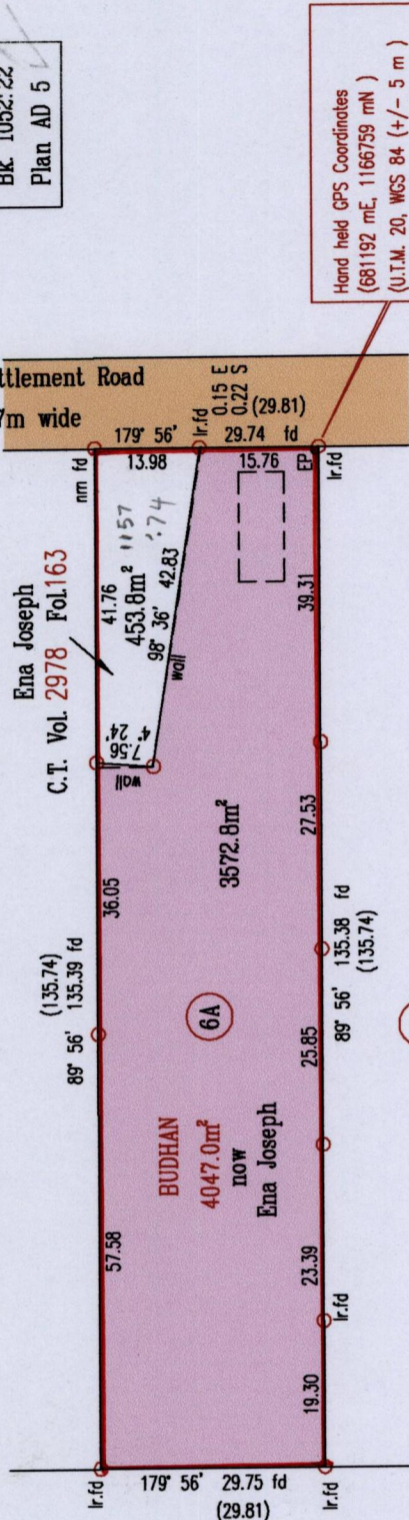


R.P.O. Vol. 794 Fol. 295
C.T. Vol. Fol.
U.P.I.N. No.

VESTING ORDER

Vide
Bk. 1157:74
Bk. 1052:22
Plan AD 5

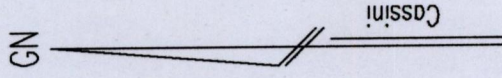

Lot # 96
Joseph David

Approved
Sanjeev
Director of Surveys **17/11/14**

Bearings are Cassini Grid based on Solar Obs.

○ Denotes Iron Put unless otherwise stated

Plan of a parcel of land coloured pink in the Ward of Cunupia

Containing three thousand five hundred and seventy two point eight square metres

Surveyed by me, with due authority, in January 2013 for Knolly Heeraman

Certified Correct in accordance with Regulation 25(1) of the Land Surveyors' Regulations 1998.

Checked by *HR-17/04/04*

Entered on

EP	-	Electrical pole
Ir.f.d	-	EP 31° 54' 0.70

Orig. Survey Plan AD 5

SCALE 1:1000

Distances are in Metres



Indar Ragoon

Trinidad & Tobago Land Surveyor (TTLS) **15/04/2014**

1654

152