


R.P.O. Vol. 100 Fol. 201

C.T. Vol. 303 Fol. 351

Ward of Tacarigua  
County of St. George  
Cadastral Sheet B.18.O.  $\frac{24A}{2/a}$

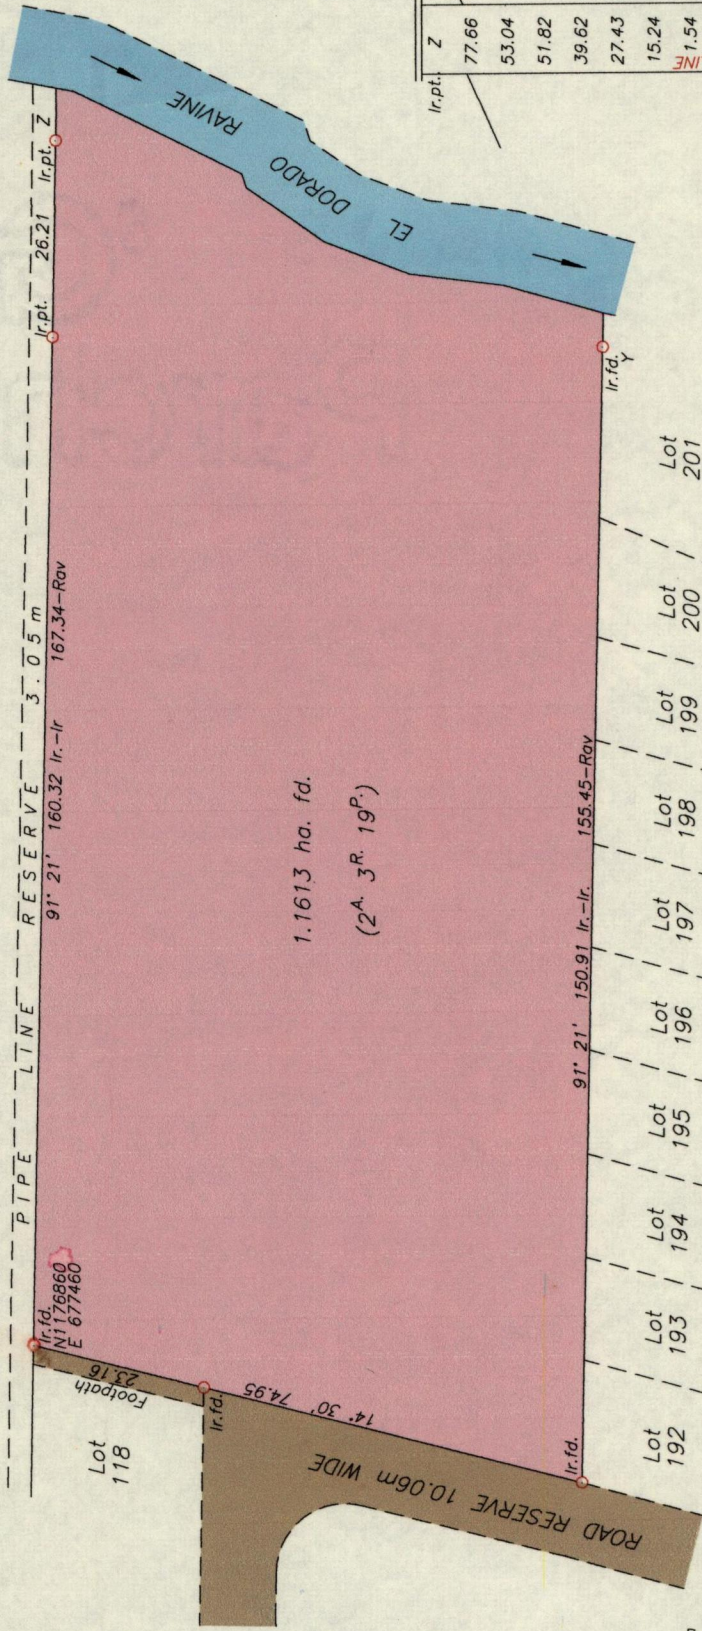

1.1613 ha. fd.  
(2<sup>A</sup>. 3<sup>R</sup>. 19<sup>P</sup>.)

SCALE 1/1000

See Plans: P.F.152A  
R.P.O. Vol.2207 Fol.39

Orig Survey BK 997fd.104

Distances are in metres

PLAN of a Parcel of land coloured pink in the Ward of Tacarigua

Containing one point one six one three hectares

Prepared by me, with due authority, in January 2014 from a survey done by Leslie Akum Lum in October 1972

Certified Correct in accordance with Regulation 25 (1) of the

Land Surveyors Regulations 1998

Checked by.....

*R. P. F. Sub*

Entered..... Trinidad & Tobago Land Surveyor 13<sup>th</sup> April 2014.....

Approved  
*[Signature]*  
Director of Surveys 12/14/14

Co-ordinates are UTM zone 20N Naparima Datum +/-5m scaled from L.&S. 1/10000 sheet.

Bearings are Cassini grid based on Magnetic Needle

Note: To obtain compass bearings add 5 minutes.

PLAN of a Parcel of land coloured pink in the Ward of Tacarigua

Containing one point one six one three hectares

Prepared by me, with due authority, in January 2014 from a survey done by Leslie Akum Lum in October 1972

Certified Correct in accordance with Regulation 25 (1) of the

Land Surveyors Regulations 1998


Checked by.....

*R. P. F. Sub*

Entered..... Trinidad & Tobago Land Surveyor 13<sup>th</sup> April 2014.....

1654

153

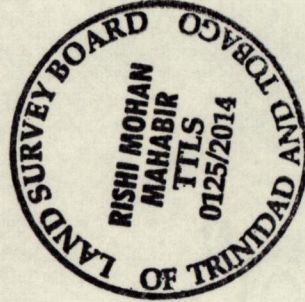

G N  
Cassini