

R.P.O. Vol. 861 Fol. 391
 C.T. Vol. 2305 Fol. 419
 PROCESS ID # 7946A



REMAINING PORTION

Ward of Chaguanas
 County of Caroni
 Cadastral Sheet D.8.K. 34D
 2/c

LONGDENVILLE

See Bk.1280 Fol.140
 Orig. Bk.1017 Fol.216

Mohammed Khan & Samlal Ramharrack

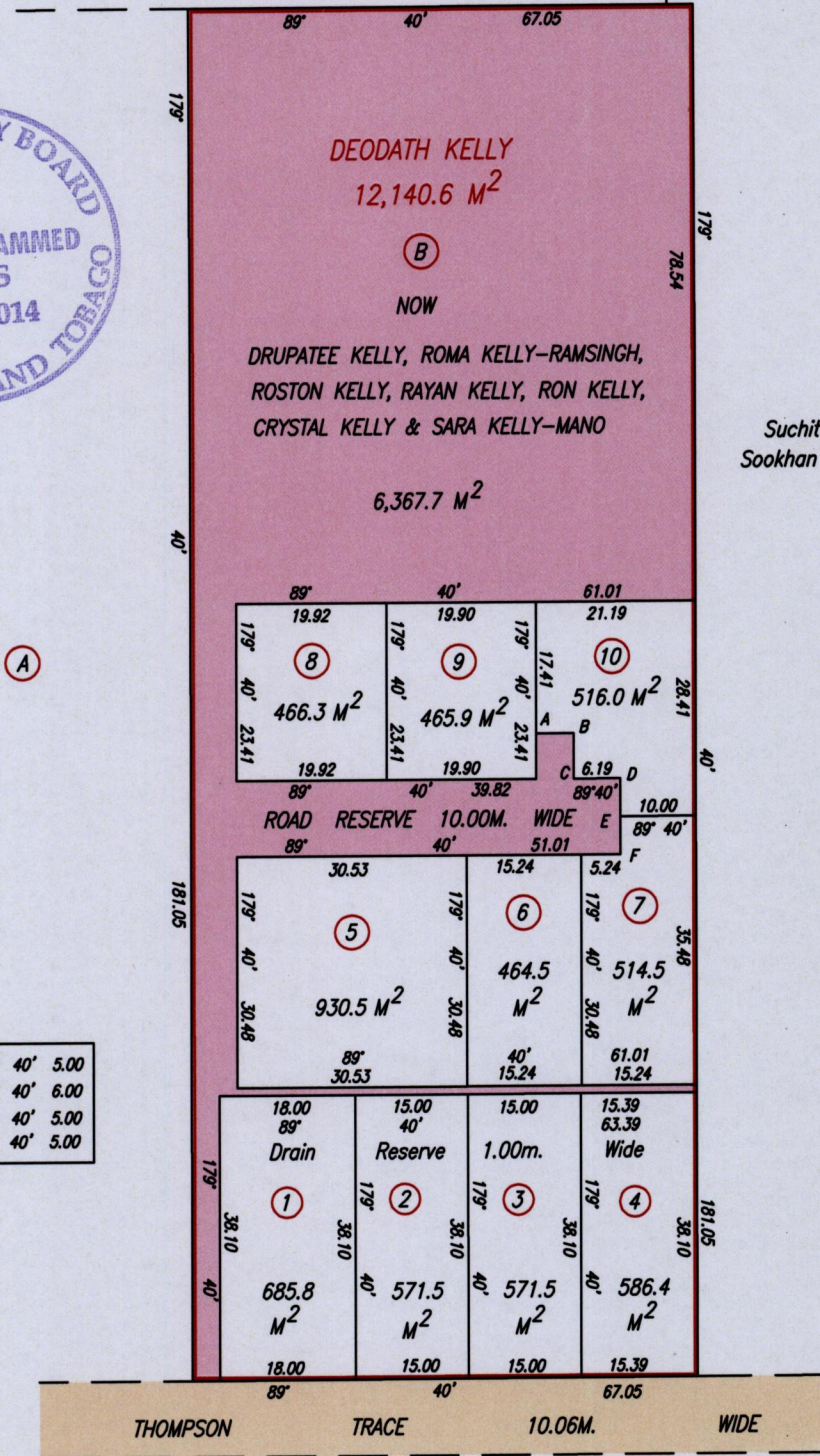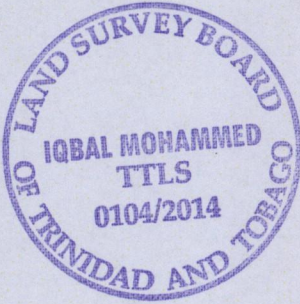

Suchit &
 Sookhan Ramjit

Lot nos.	Names of owners	C.T. Ref.
1	Roma Kelly & Anil H. Ramsingh	Vol.4143 FOL.317
2	Sastri Chandoo	Vol.4633 FOL.181
3	Ramnarine Morali & Sumatie Morali	Vol.4322 FOL.183
4	Prakash Rampersad & Basdaye Persad	Vol.4195 FOL.435
5	Rayan Kelly & Drupatee Kelly	Vol.5455 FOL.11
6	Drupatee Kelly	Vol.5455 FOL.21
7	Roston Kelly	Vol.5455 FOL.31
8	Tara Kelly-Mano & Steve Mano	Vol.5455 FOL.41
9	Roma Kelly-Ramsingh & Anil Ramsingh	Vol.5455 FOL.51
10	Drupatee Kelly	Vol.5455 FOL.61

A - B	89° 40' 5.00
B - C	179° 40' 6.00
D - E	179° 40' 5.00
E - F	179° 40' 5.00

Orig Survey Bk. 1017 : 216

SCALE 1/1000

Distances are in Metres.

Approved
 Director of Surveys *STIN*

Bearings are UTM Grid.

Plan of twelve thousand, one hundred and forty point six square metres originally transferred to Deodath Kelly, showing a portion of land coloured pink and containing six thousand, three hundred and sixty seven point four square metres after ten previous transfers of other portions of the land

In accordance with Regulation 25 (1) of the Land Surveyors' Regulations 1998,

I certify that this plan represents the remaining portion.

Checked by. *MM 23/3/2014*

Entered on. Trinidad & Tobago Land Surveyor. 17/2/2014