


Process ID # 80175
 R.P.O. Vol. 176 Fol. 506
 C.T. Vol. 918 Fol. 55
 C.T. Vol. 562 Fol. 113

N: 1121274
 E: 670471
 Hand Held GPS.
 Naparima Datum (+/-5m)
 UTM Zone 20.

Ward of Siparia
 County of St. Patrick
 Cadastral Sheet G 18 C, 73 C
 1/b

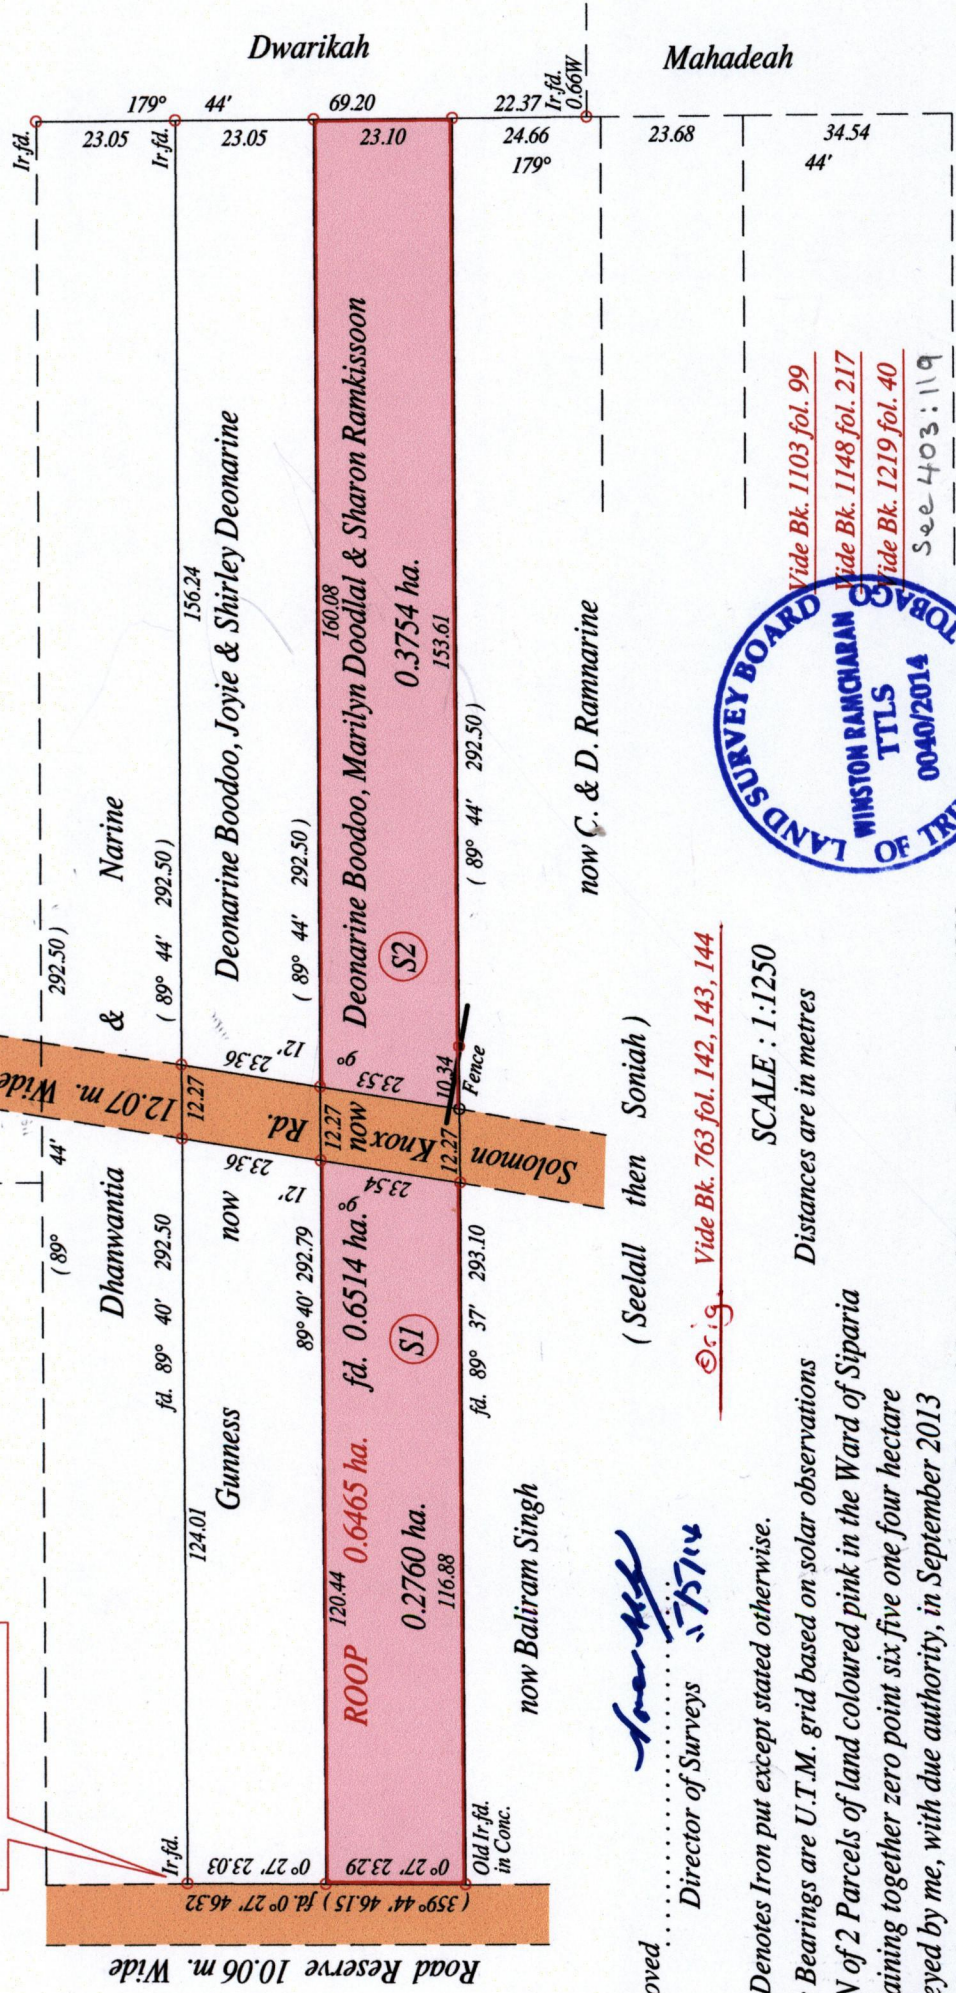

Approved
 Director of Surveys

(Seelall then Soniah)

SCALE : 1:1250
 Distances are in metres

o Denotes Iron put except stated otherwise.

Note: Bearings are U.T.M. grid based on solar observations
 PLAN of 2 Parcels of land coloured pink in the Ward of Siparia
 Containing together zero point six five one four hectare
 Surveyed by me, with due authority, in September 2013
 Certified correct in accordance with Regulation 25 (1) of the Land Surveyors Regulations 1998.

Checked by
 Entered on
 Vide Bk. 1103 fol. 99
 Vide Bk. 1148 fol. 217
 Vide Bk. 1219 fol. 40
 See 403:119

1600

Checked by
 Entered on
 Trinidad & Tobago Land Surveyor
 6th January... 2014

LOT #	C.T. Vol & Folio	Names
S1	5662 fol 123	Guptie & Jasodra Ramlogan.
S2.	5662 fol 133	Subhagee Seerattan Singh.



1654/160