



R.P.O Vol. 100 Fol. 687
 C.T Vol. 1761 Fol. 333
 Ref: Plan M.A.36

Ward of Montserrat
 County of Caroni
 Cadastral Sheet $\frac{44C}{4/a}$ D.15.M

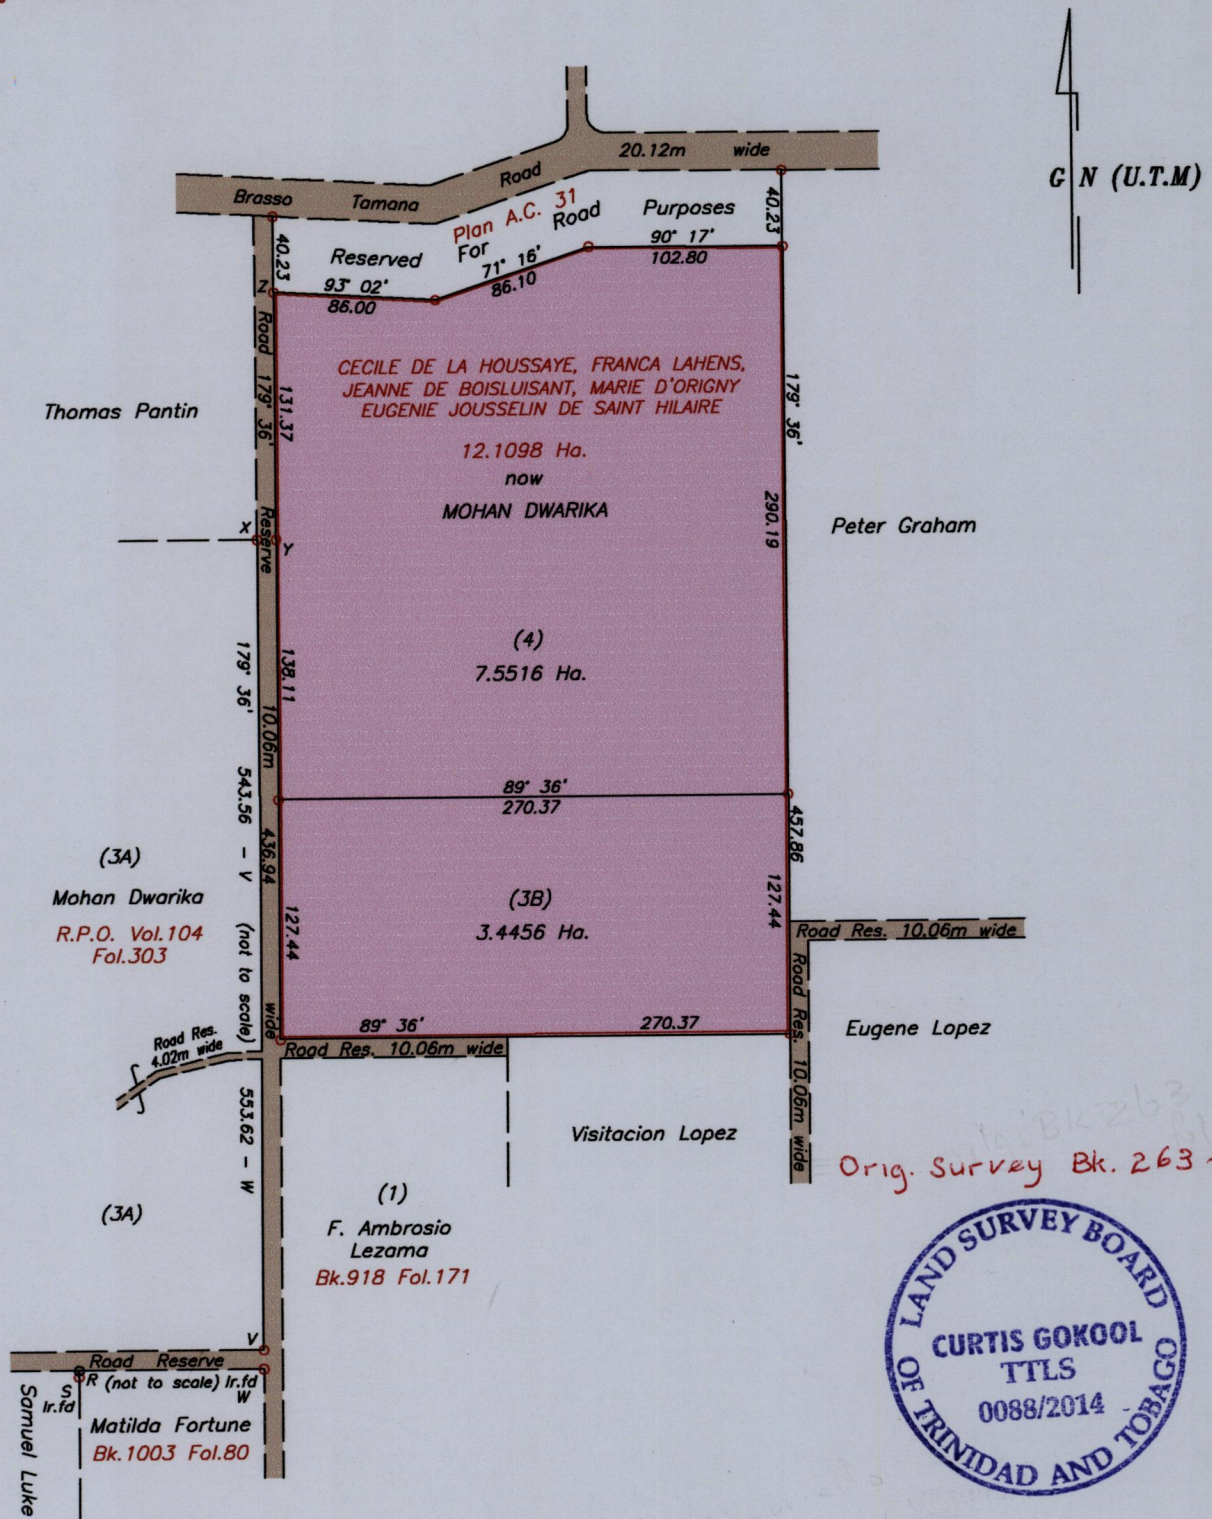

Orig. Survey Bk. 263 fol. 412

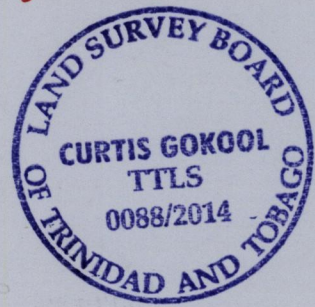

Approved.....
 Director of Surveys 5/5/14

R - S	179° 36'	3.39
R - W	89° 36'	201.35
X - Y	89° 36'	10.06
R - V	87° 13'	215.02

Notes: U.T.M 20 Naparima (GPS +/- 3.0m)
 o Denotes Iron put unless otherwise stated
 Bearings are U.T.M Grid based on solar observations
 To obtain Cassini bearings add 18 minutes

Z = N 1152632
 E 688788
 SCALE 1:4000
 Distances are in METRES

PLAN of 2 Parcels of land coloured pink in the Ward of Montserrat.
 Containing together ten point nine nine seven two hectares.
 Surveyed by me, with due authority, in October 2010.
 Certified Correct in accordance with Regulation 25 (1) of the Land Surveyors Regulations 1998.

Checked by... 12-23/04/14 Curtis Gokool

Entered on..... Trinidad and Tobago Land Surveyor..... March 20 2014