

1054

173

R.P.O. Vol. 49 Fol. 671

Cadastral Sheet $\frac{63E}{1/d}$, G.12.G.

C.T. Vol. 1877 Fol. 295

Ward of Siparia


U.P.I.N. No.

County of St. Patrick

San Francique, Penal

GN

U.T.M.

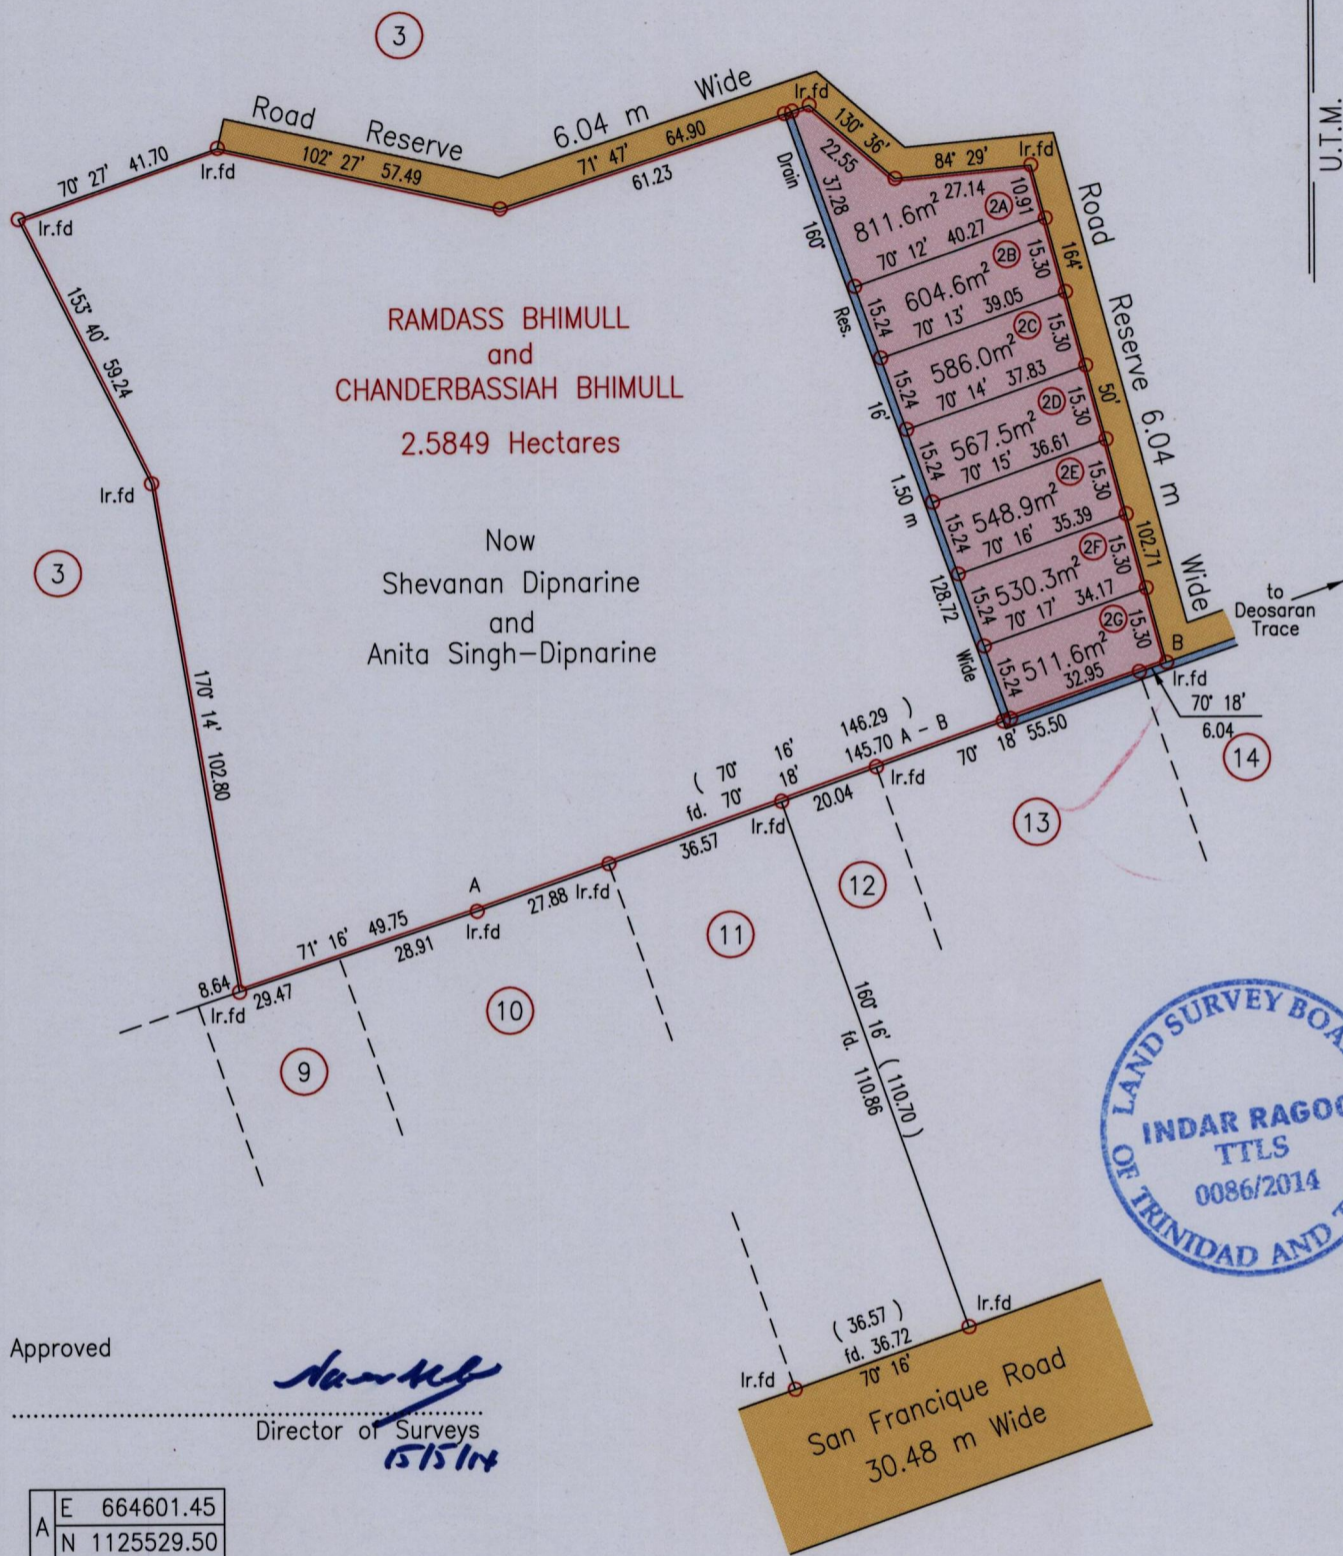

Approved

Director of Surveys

E	664601.45
N	1125529.50

Reliability Error 5.0 m.

Coordinates are UTM Zone 20, Naparima 1955 from Garmin GPSmap 60CSx Handheld GPS Receiver

Orig! Bk. 1010 : 61
SCALE 1:1500

Distances are in Metres

Bearings are U.T.M. Grid based on Solar Obs.

○ Denotes Iron Put unless otherwise stated

Plan of 7 Parcels of land coloured pink in the Ward of Siparia

Containing together four thousand one hundred and sixty point five square metres

Surveyed by me, with due authority, in April 2014

Certified correct in accordance with Regulation 25(1) of the Land Surveyors' Regulations 1998.

Checked by

Indar Ragoo

Entered on

Trinidad & Tobago Land Surveyor 13th May, 2014