


R.P.O. Vol. 14
C.T. Vol. 5185

Fol. 85
Fol. 85

Ward of Moruga
County of Victoria
Cadastral Sheet G.20.H, 74C
3/a & 3/b

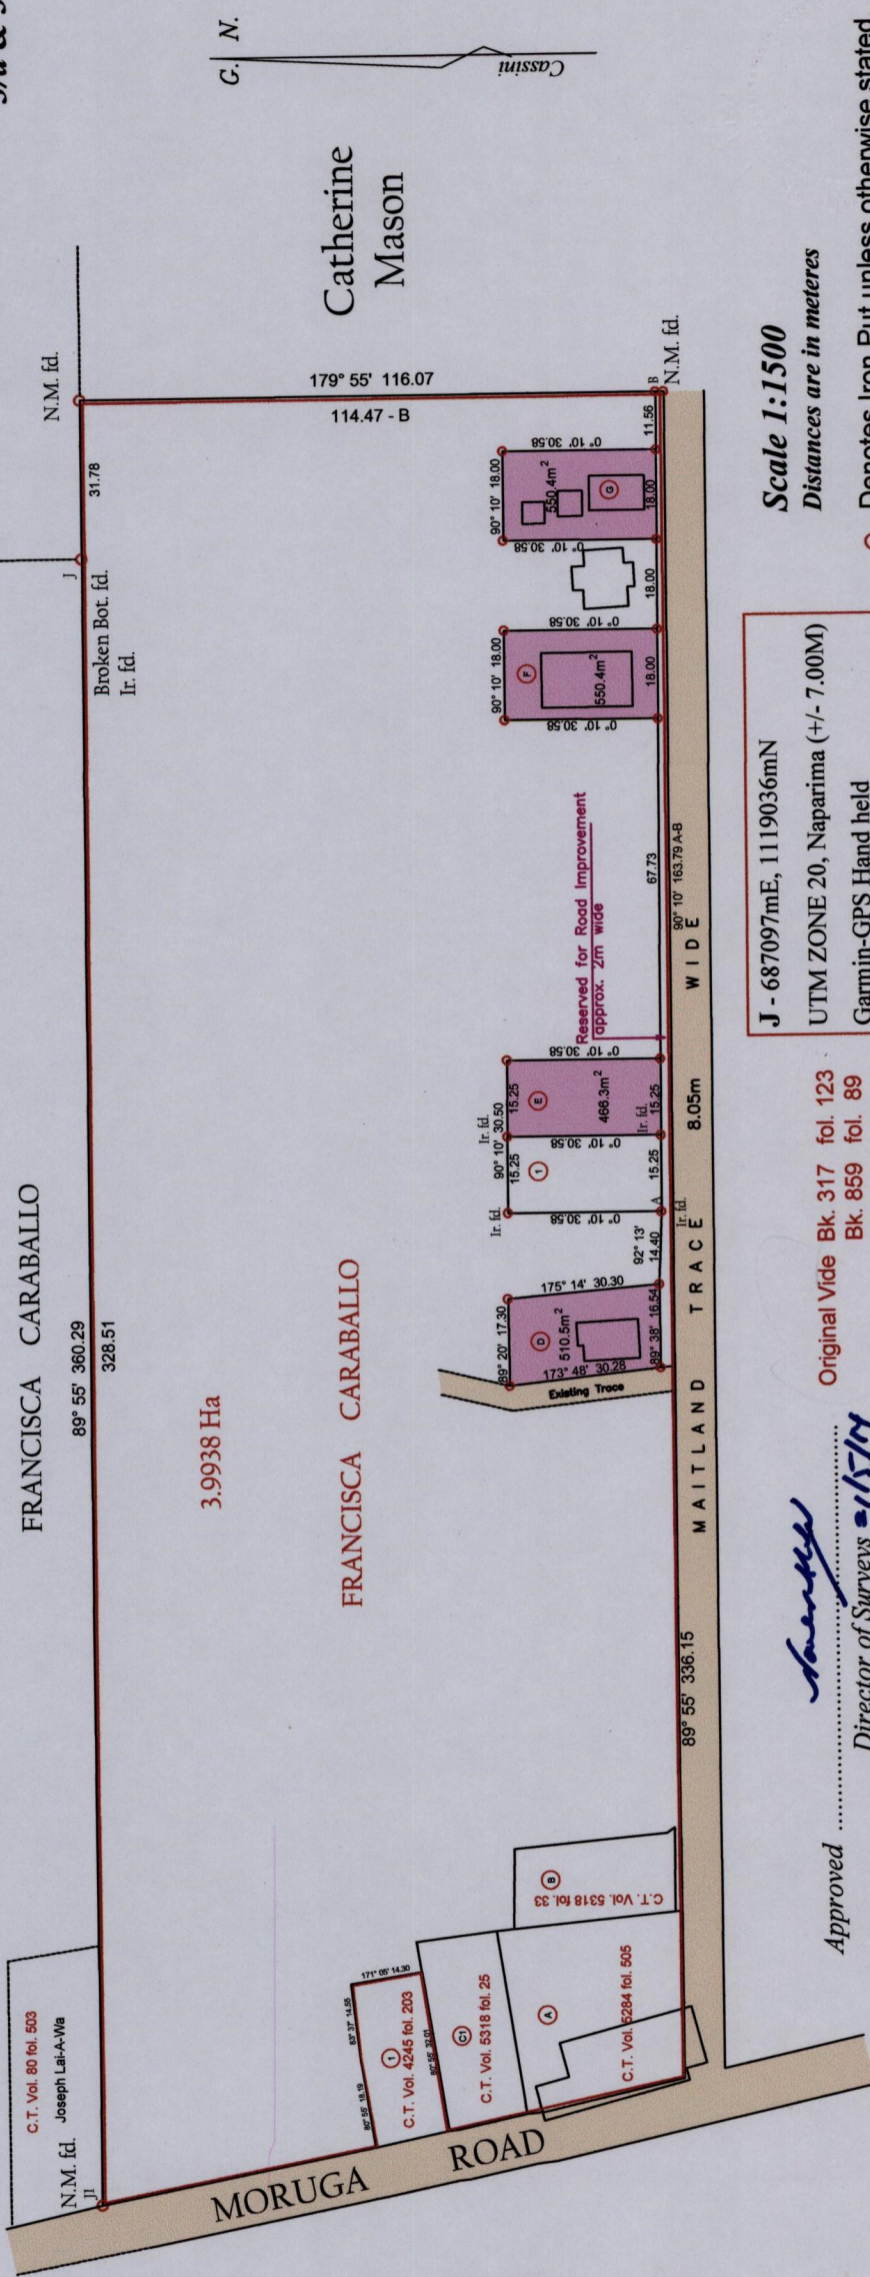

1654

1834

Scale 1:1500

Distances are in metres

○ Denotes Iron Put unless otherwise stated.

J - 687097mE, 1119036mN
UTM ZONE 20, Naparima (+/- 7.00M)
Garmin-GPS Hand held

Original Vide Bk. 317 fol. 123
Bk. 859 fol. 89
Bk. 1282 fol. 12

Winston Doyle
Director of Surveys 01/5/14

Bearings are Cassini Grid based on Solar Observations.

Plan of 4 Parcels of land coloured pink in the Ward of Moruga
Containing together zero point two zero seven eight hectares.

Surveyed by me, with due authority in March 2012.

Certified correct, in accordance with Regulation 25(1) of the Land Surveyor's Regulations 1998.

Checked by

Entered on

Winston Doyle
Trinidad and Tobago Land Surveyor

25th February 2014

