


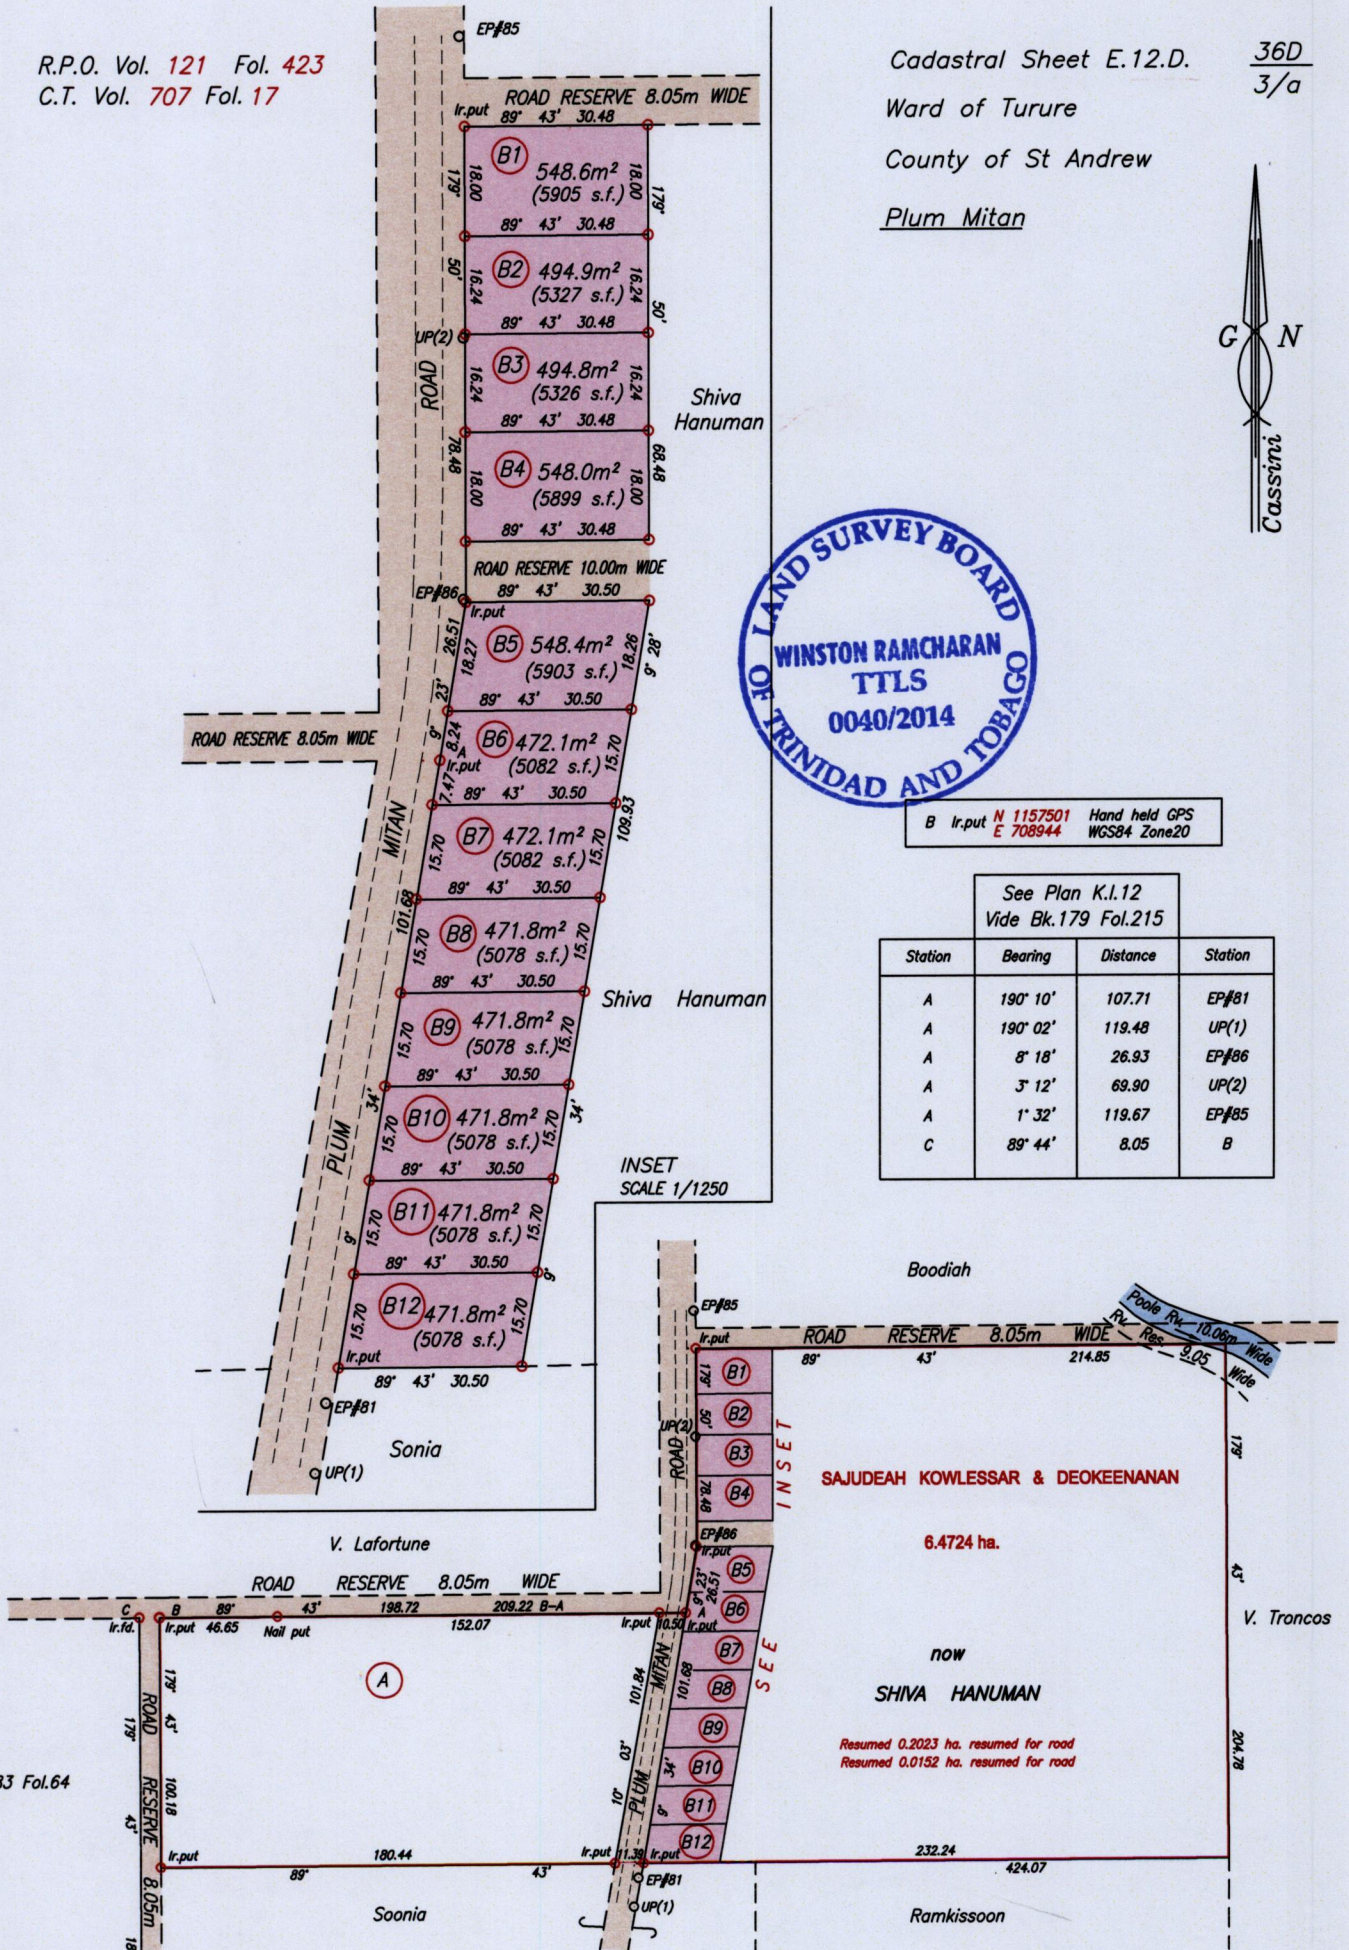


B Ir.put N 1157501 Hand held GPS  
E 708944 WGS84 Zone20

See Plan K.I.12  
Vide Bk.179 Fol.215

Station	Bearing	Distance	Station
A	190° 10'	107.71	EP#81
A	190° 02'	119.48	UP(1)
A	8° 18'	26.93	EP#86
A	3° 12'	69.90	UP(2)
A	1° 32'	119.67	EP#85
C	89° 44'	8.05	B



Bk.183 Fol.64

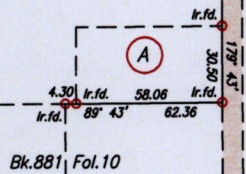

Bk.881 Fol.10

Approved *[Signature]*  
Director of Surveys *5/6/14*

○ Denotes Ir.put unless otherwise stated  
Bearings are Cassini Grid based on Solar Observations  
PLAN of 12 Parcels of land coloured pink in the Ward of Tureure  
Containing together zero point five nine three eight hectares  
Surveyed by me, with due authority, in September 2011  
Certified Correct in accordance with Regulation 25 (1) of the Land Surveyors' Regulations 1998,

Checked by ..... *Winston Ramcharan*  
Entered on .....  
Trinidad & Tobago Land Surveyor *2nd June 2014*

original BK 179 fol 215

SCALE 1/2000  
Distances are in metres