


Cadastral Sheet G.4.A. 64E  
1/b  
Ward of Savana Grande  
County of Victoria  
Barrackpore.

R.P.O. Vol. 442 Fol. 93  
C.T.Vol. 2552 Fol. 361  
Ref.: Bk.988 Fol.97

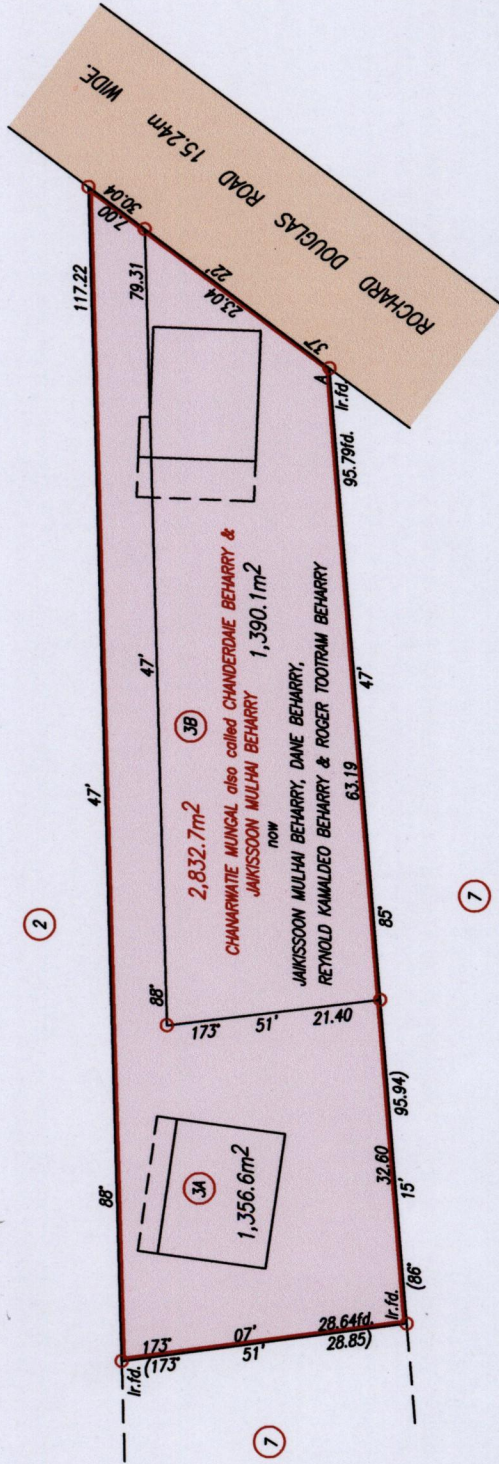

A : 681691mE, 1126605mN  
(U.T.M. 20, WGS 84 (+/-5m)  
Coordinates obtain from  
hand held GPS.



Approved  
Director of Surveys 6/6/14

Plan of 2 Parcels of land coloured pink in the Ward of Savana Grande  
Containing together two thousand, seven hundred and forty six point seven square metres.  
Surveyed by me, with due authority, in August, 2012  
Certified Correct in accordance with Regulation 25(1) of the Land Surveyors' Regulations 1998

Checked by: . . . . .  
Entered on . . . . . Trinidad & Tobago Land Surveyor . . . 25<sup>th</sup> May 2014  
*Winston Ramcharan*

SCALE 1:750  
Distances are in Metres  
○ Denotes Iron put except otherwise stated.  
Bearings are U.T.M. Grid based on Solar Observations.

Orig. 988 fol. 67

1654

2012