


C.T. VOL. 4592 FOLIO 363

County of Victoria  
Ward of Savana Grande  
Cadastral Sheet G.4.O., 54D  
4/a

Ref. Bk. 1248 Fol. 78

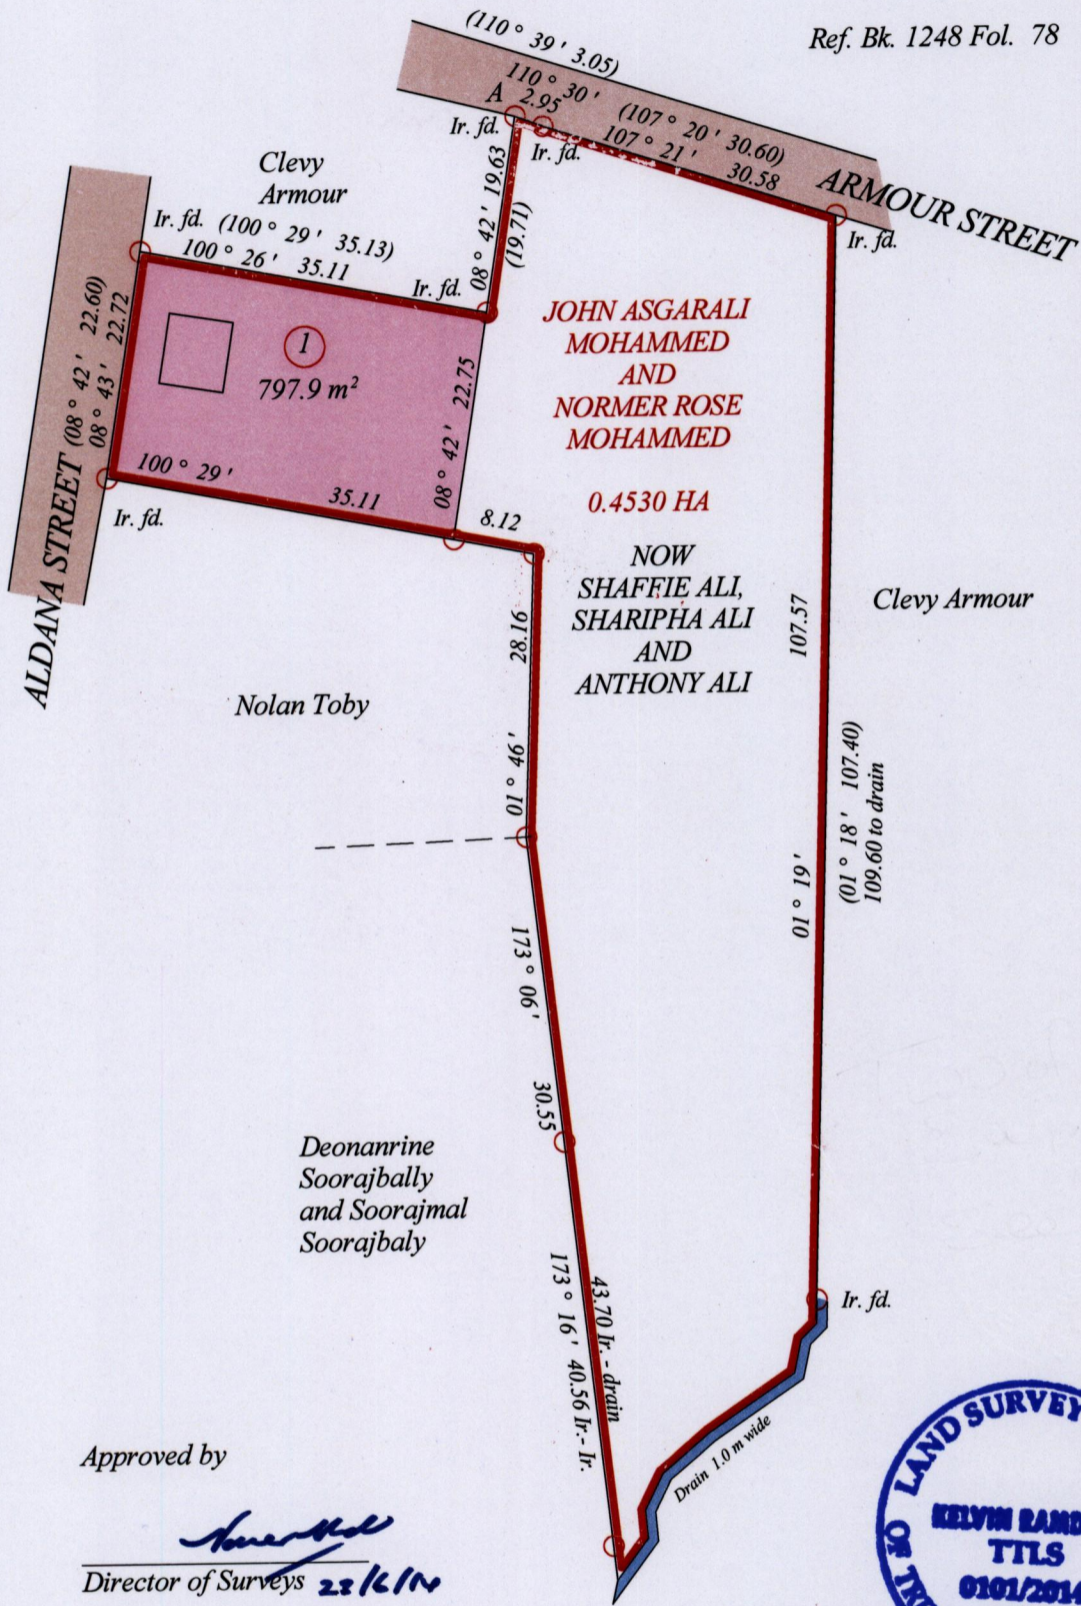

Approved by

*[Signature]*  
Director of Surveys 22/1/14



original survey BK 1248 fol. 78

SCALE: 1:750

Distances are in metres

Coordinates are in WGS84, UTM Zone 20 +/- 5m  
At. A- 678252 mE, 1135395 mN  
Bearings are U.T.M. Grid based on solar observations  
○ Denotes Iron put unless otherwise stated

Plan of a parcel of land coloured PINK in the Ward of Savana Grande  
Containing Seven hundred and ninety seven point nine square metres  
Surveyed by me, with due authority, in January 2007  
Certified correct in accordance with Regulation 25(1) of the Land Surveyors' Regulations 1998.

Checked by ..... *[Signature]* 01/02/2014  
Trinidad and Tobago Land Surveyor

Entered on .....