



Ward of Siparia
County of St. Patrick
Cadastral Sheet G 14 E 64 D
7/c

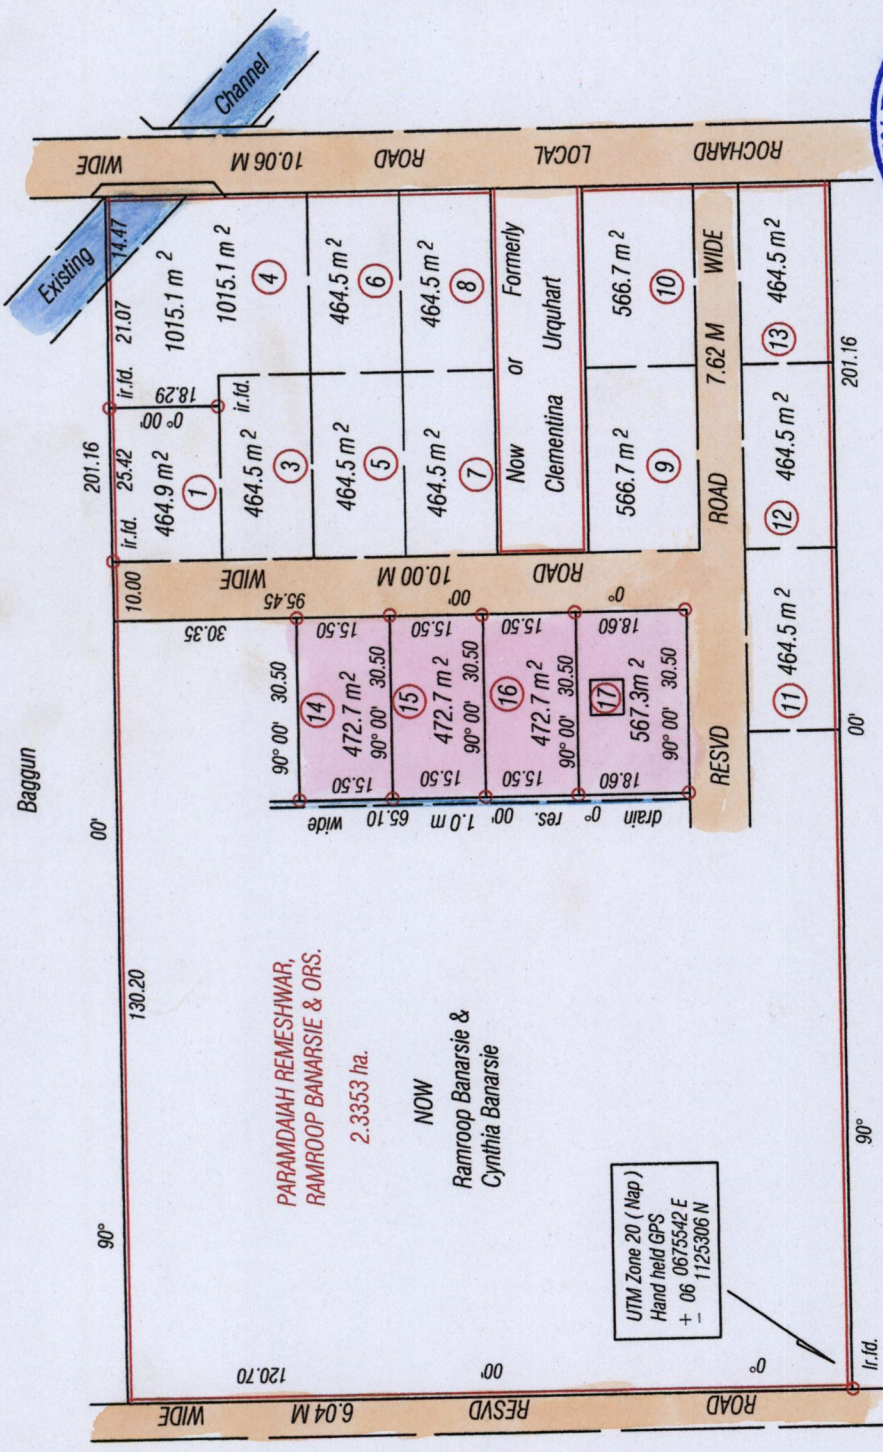

Lot No	Owners	Vol.	Fol.
1,3,5 & 6	Hansraj Moralle & Norma Nyla Moralle	3021	343
4	Wayne Banarsee Debra Banarsee	3379	273
7 & 8	David Dookharan	4322	165
9	Leo Stuart	3116	543
10	Nicholas Bernard Juliet Bernard	2965	455
11	Gunesh Jaggernath Lutchmin D. Jaggernath	2965	471
12	Ramlogan Singh	2965	463
13	Sumaria R. Singh	2965	481

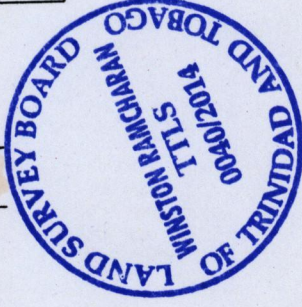

Approved: *[Signature]*
Director of Surveys 30/6/14

Bearings are Cassini Grid based on Solar Obs.
Distances are in metres
○ Denotes iron put except otherwise stated

PLAN of 4 Parcels of land coloured Pink in the Ward of Siparia
Containing one thousand nine hundred and eighty five point four square metres
Surveyed by me, with due authority, in June 2011
Certified Correct in accordance with Regulation 25 (1) of the Land Surveyors' Regulations 1998,

Checked by:
Entered:
[Signature]
Trinidad and Tobago Land Surveyor 12th June 2014

RPO . Vol 227 Fol. 585
CT. Vol. 1486 Fol. 75

REMAINING PORTION PLAN
Vol. 1039 Fol. 239
Bk. 843 Fol. 87

original Bk 843 fol 87.