

RPO Vol 182 Fol 639

REMAINING PORTION

Cadastral Sheet 72C, G.16.K  
4/b,4/d


C.T. Vol 3199 Fol 271

Ward of Erin

U.P.R.N.

County of St Patrick

Los Bajos

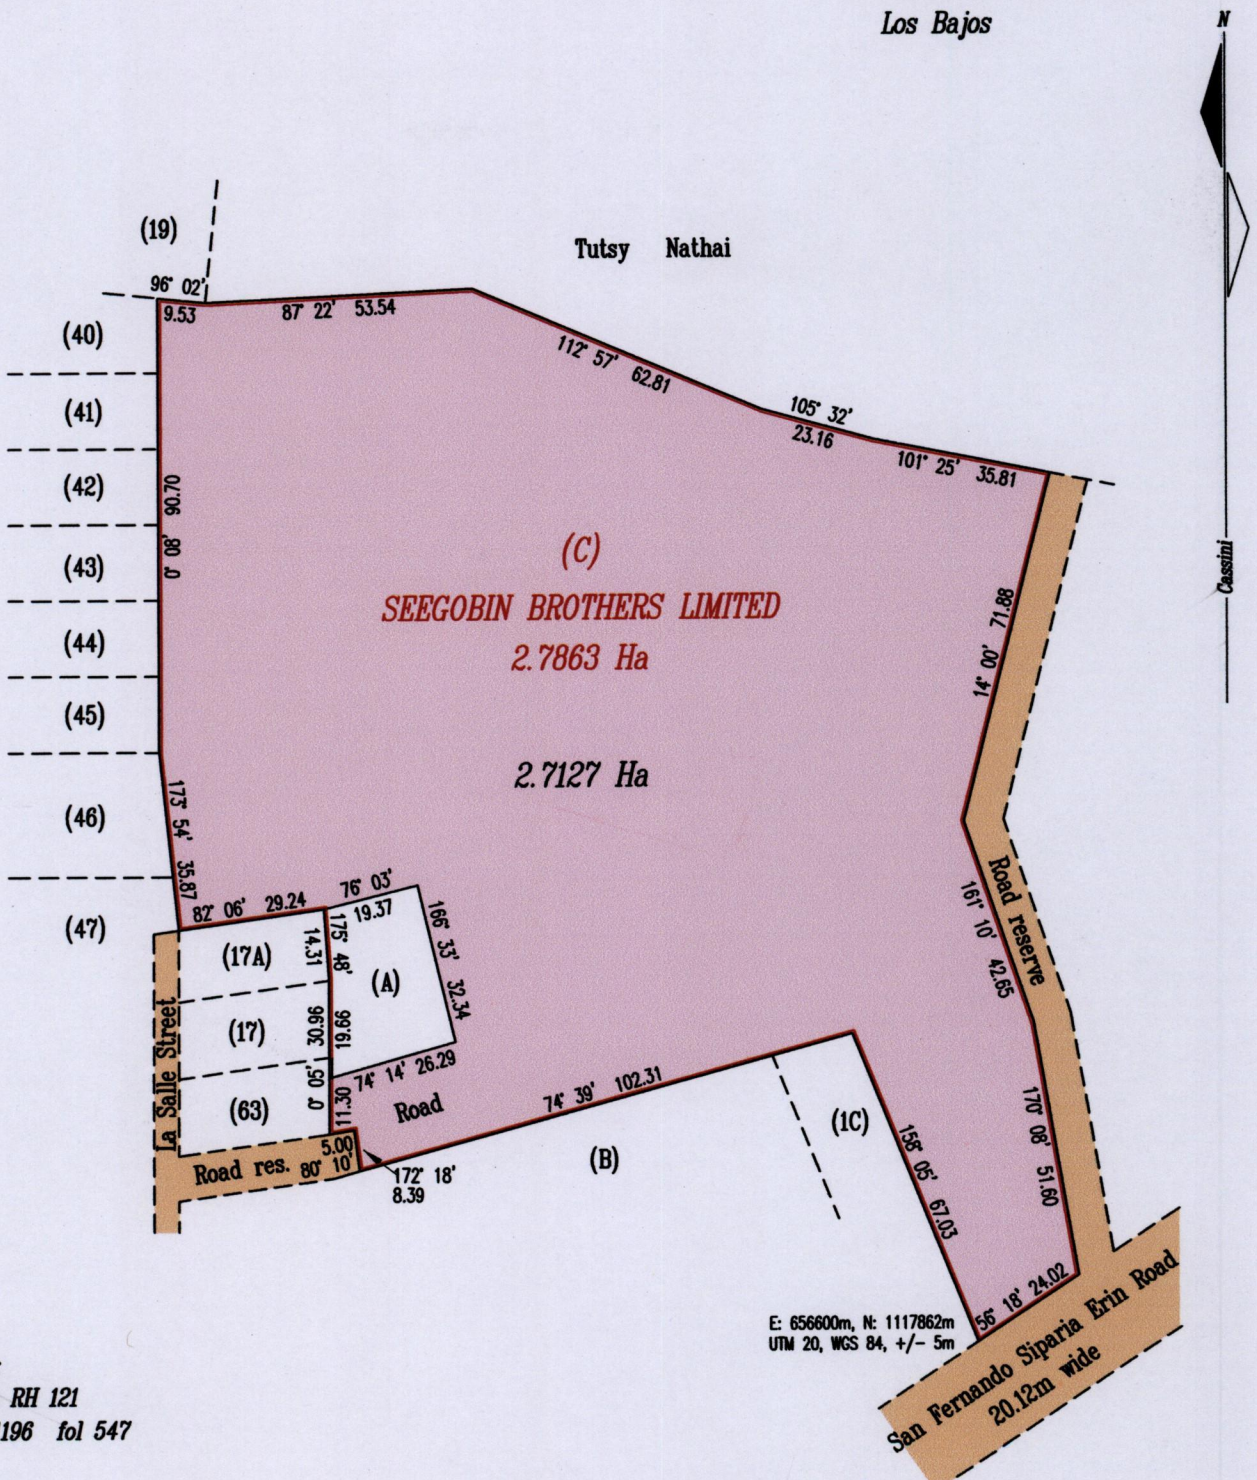

Vide:  
Plan RH 121  
Bk 1196 fol 547

Approved:


*[Signature]*  
Director of Surveys 16/1/14

(A) Ramnath Lalla 735.6 sq m Ct Vol 5334 fol 101

Orig Survey R.H. 121

Scale 1 : 1500

Distances are in metres  
Bearings are Cassini Grid

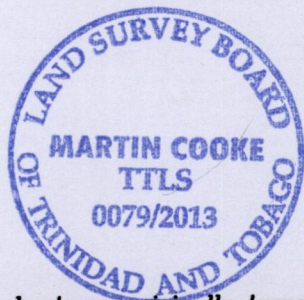

Plan of two point seven eight six three hectares originally transferred to SEGOBIN BROTHERS LIMITED showing a portion coloured pink and containing two point seven one two seven hectares being the remainder after one (1) previous transfer of another portion of the land. In accordance with Regulation 25(1) of the Land Surveyors' Regulations of 1998, I certify that this plan represents the remaining portion.

Checked by *[Signature]* 10/1/2014

Entered on .....

*[Signature]*  
Trinidad & Tobago Land Surveyor 2014 November 2013