


R.P.O. Vol. 37 Fol. 379
C.T. Vol. 4945 Fol. 197
PROCESS ID # 78708

Ward of Cunupia
County of Caroni
Cadastral Sheet B 23 M, 24 D
1/c



G N
U.T.M.

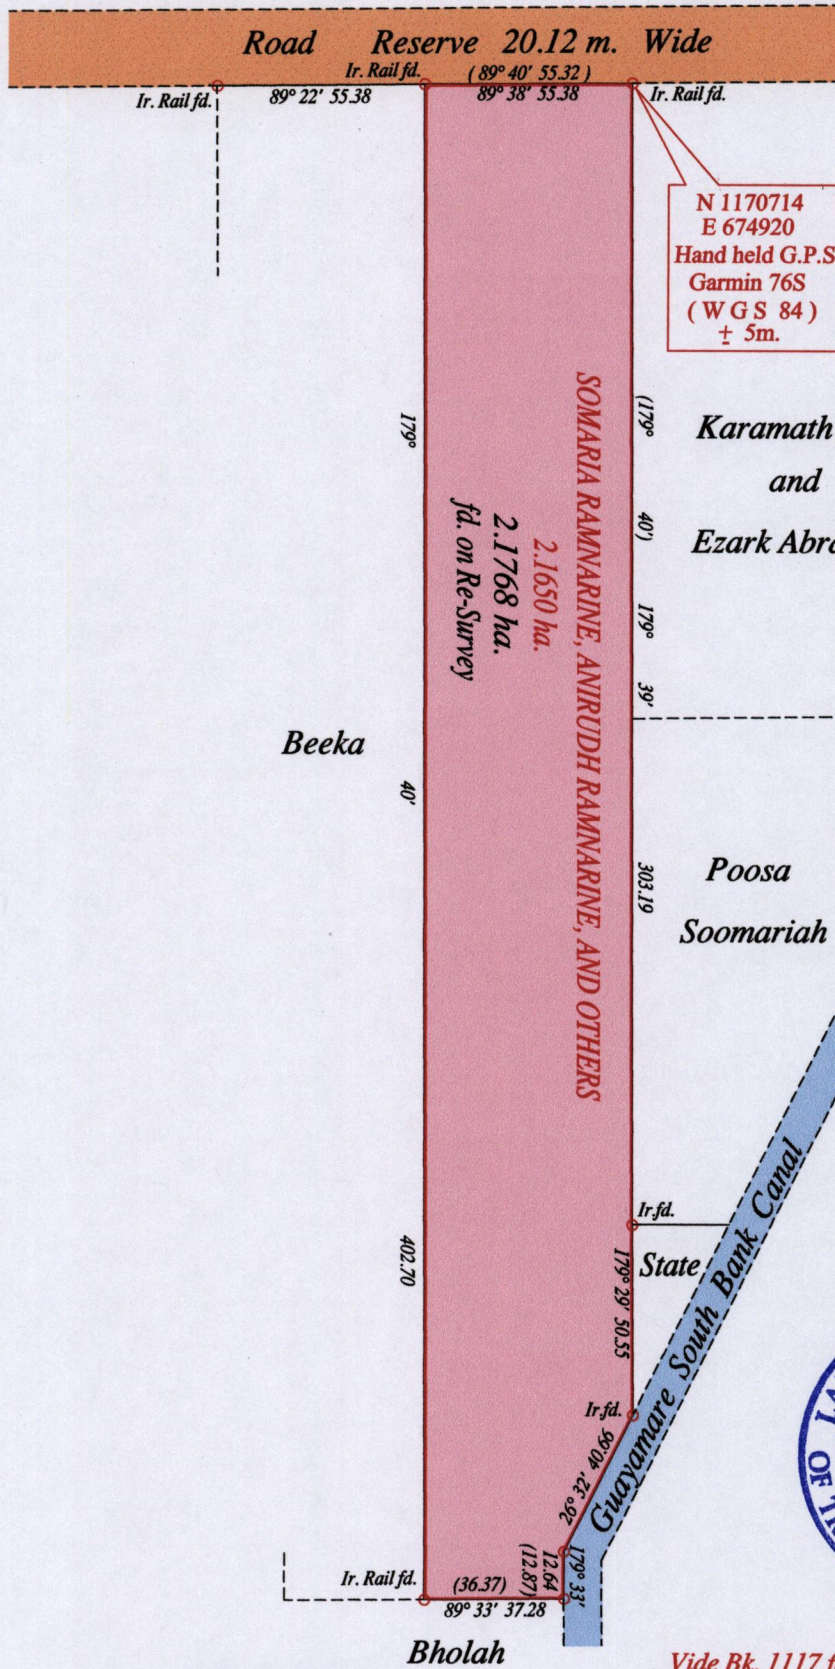

Approved *[Signature]*
Director of Surveys *[Signature]*

Vide Bk. 1117 fol. 82
Vide Bk. 936 fol. 128 & 131
Original Survey Bk 936:131

o Denotes Iron put except stated otherwise.
Note: Bearings are U.T.M. grid based on solar observations Distances are in metres
PLAN of a Parcels of land coloured pink in the Ward of Cunupia
Containing two point one seven six eight hectares
Redefined by me, with due authority, in May 2005
Certified correct in accordance with Regulation 25 (1) of the Land Surveyors Regulations 1998.

Checked by *Winston Ramcharan*
Entered on Trinidad & Tobago Land Surveyor *7th January 2014*