

1054

4()

34E

R.P.O. Vol. 30
C.T. Vol. 4426
U.R.P.N.


Fol. 425
Fol. 81

Cadastral Sheet D.9.N. 2/c
Borough of Chaguanas
County of Caroni


Vide Plan K. L. 6
Bk. 224 Fol. 274

PROCESS ID # 75849

Orig

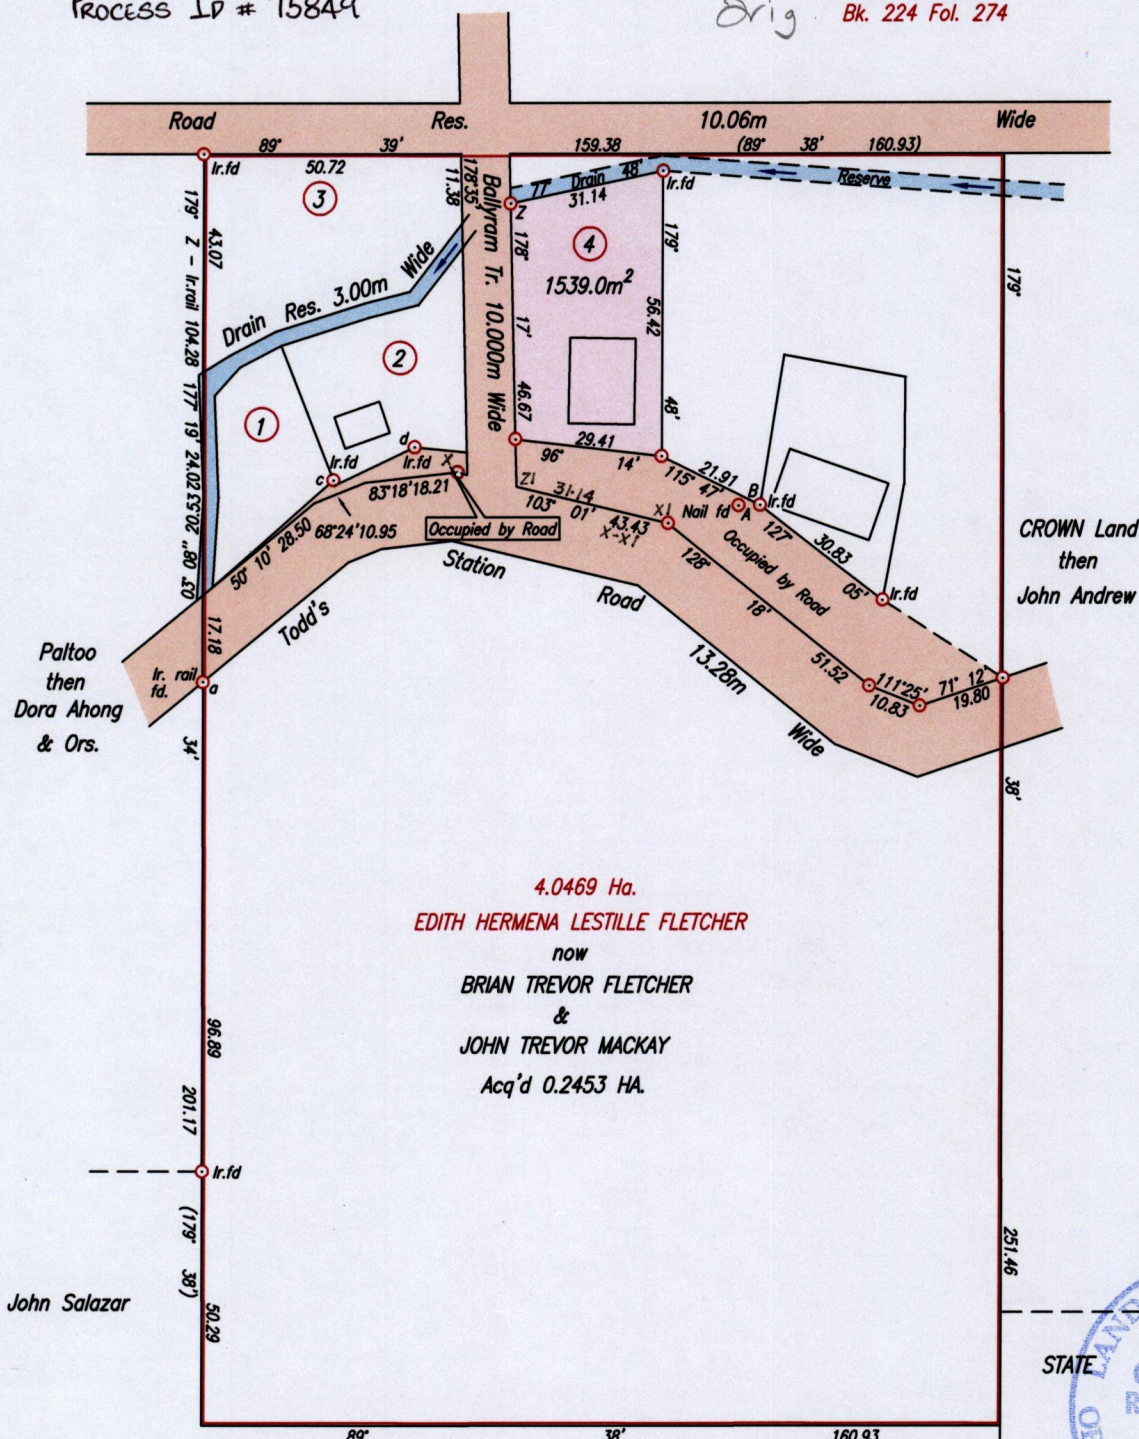

4.0469 Ha.
EDITH HERMENA LESTILLE FLETCHER
 now
BRIAN TREVOR FLETCHER
 &
JOHN TREVOR MACKAY
 Acq'd 0.2453 HA.

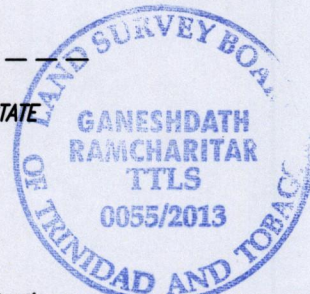

Approved

[Signature]

Director of Surveys

Point B

Co-ordinates obtained by Hand Held G.P.S. (Nap. Datum)

Accuracy ± 7m

E 683461m

N 1159215m

Note: To obtain Cassini bearing + 18 minutes

○ Denotes Iron put except otherwise stated

Bearings are U.T.M. Grid based on Solar Observations

Plan of a Parcel of land coloured pink in the Borough of Chaguanas

Containing one thousand five hundred and thirty nine point zero square metres

Surveyed by me, with due authority, on 19th December 2012

Certified Correct in accordance with Regulation 25 (1) of the Land Surveyors' Regulations 1998

[Signature]

P.T.O.

Entered on

Checked by

Trinidad & Tobago Land Surveyor

[Signature]

2013

Z - Z1 178° 17' 56.02

Original Bk. 224:274

Legend	Sta.	Bearing	Dist.
	c - d	67° 23'	17.41
	d - A	99° 52'	65.74
	A - B	88° 28'	4.30

SCALE 1/1500

Distances are in metres

LOT#	NAME	AREA	C.T. VOL.: FOL
①	BALLYRAM SOOKDEO & RAJKUMAR SOOKDEO	668.9m ²	5233 : 277
②	BALLYRAM SOOKDEO & RAJKUMAR SOOKDEO	976.7m ²	5233 : 285
③	BALLYRAM SOOKDEO & RAJKUMAR SOOKDEO	1462.2m ²	5233 : 293



1654/40