


PROCESS ID # 75462
 R.P.O. VOL. 53 FOL. 57
 C.T. VOL. 481 FOL. 146

1654

65

Cadastral Sheet D.3.A. 23F
 Ward of Cunupia 4/b
 County of Caroni
 BEJUCAL

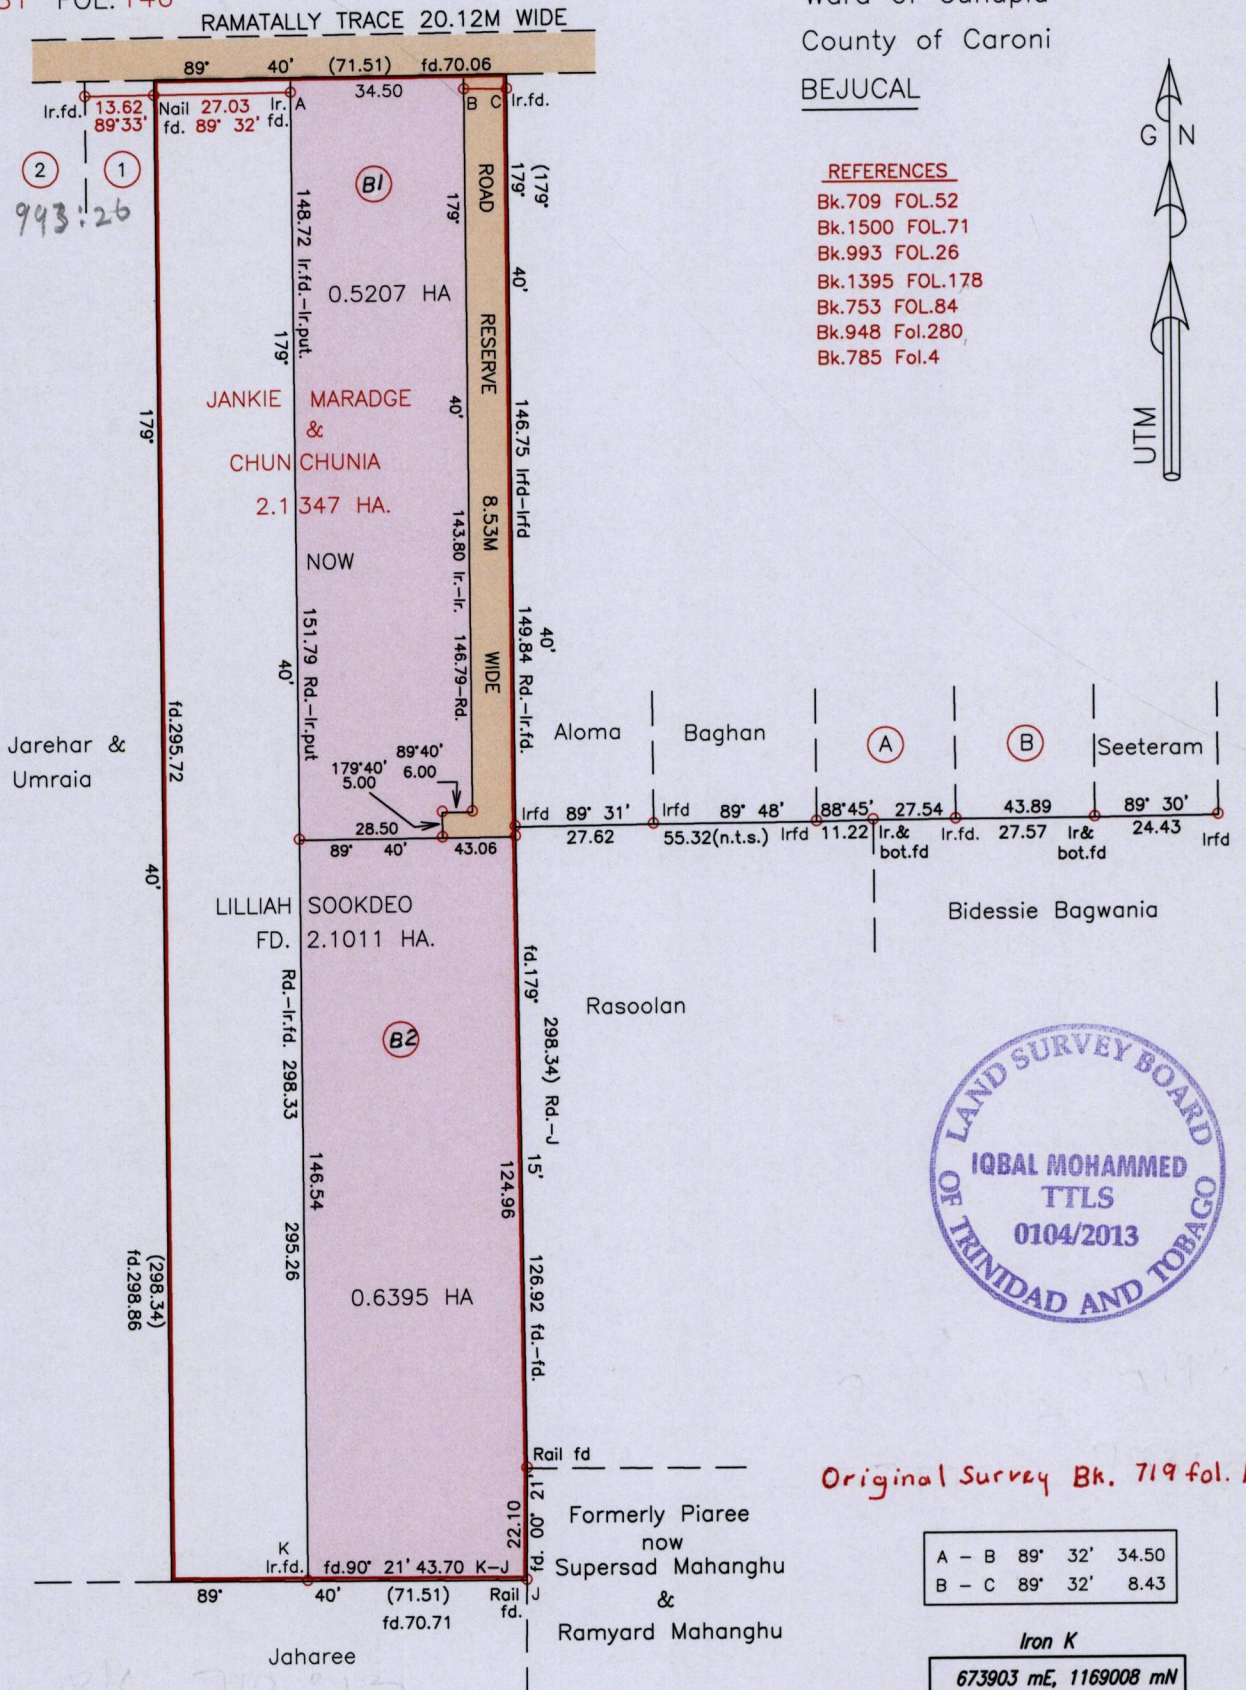

- REFERENCES**
- Bk.709 FOL.52
 - Bk.1500 FOL.71
 - Bk.993 FOL.26
 - Bk.1395 FOL.178
 - Bk.753 FOL.84
 - Bk.948 Fol.280
 - Bk.785 Fol.4



Original Survey Bk. 719 fol. 13

| | | |
|-------|---------|-------|
| A - B | 89° 32' | 34.50 |
| B - C | 89° 32' | 8.43 |

Iron K
 673903 mE, 1169008 mN
 U.T.M. 20, Nap. (+/- 3m.)
 G.P.S. (Handheld)

Approved *[Signature]*
 Director of Surveys 12/12/14

SCALE 1/1500
 Distances are in metres

○ Denotes Iron put except otherwise stated

Bearings are UTM Grid based on Solar Observations

To obtain Cassini bearings, add 18 minutes

PLAN of two Parcels of land coloured pink in the Ward of Cunupia
 Containing together one point one six zero two hectares

Surveyed by me with due authority, in August, 2013

Certified Correct in accordance with Regulation 25 (1) of The Land Surveyors' Regulations 1998,

Entered on.....

Checked by.....

Trinidad & Tobago Land Surveyor (T.T.L.S) *[Signature]* 20/9/2013