


R.P.O Vol. 728 Fol. 393
 C.T. Vol. 3829 Fol. 37
 Address - Lot A1 & A2, Torrib Tabaquite Rd.,
 Brothers Rd.

Process Id # 80166


Ward of Charuma
 County of Nariva
 Cadastral Sheet D.25.I., 54C
 2/c

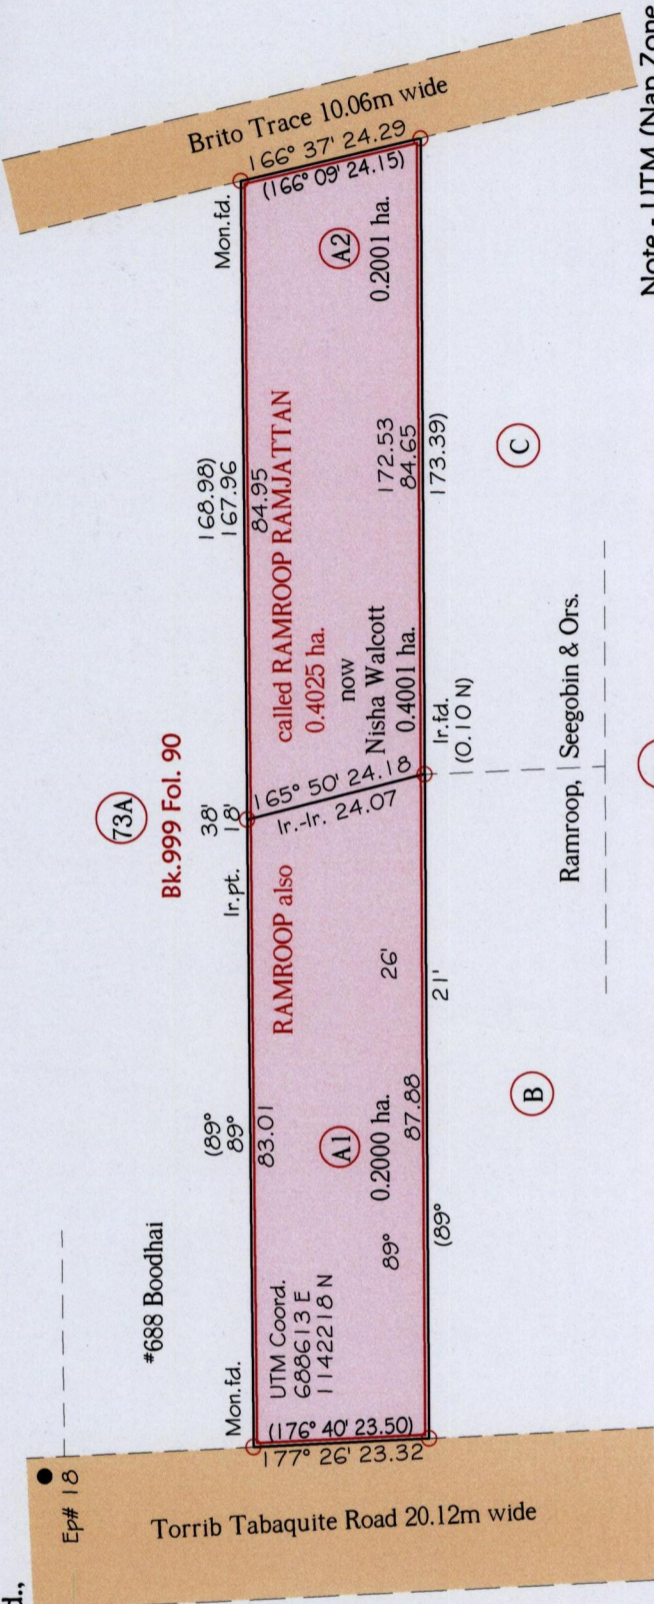

1654

75

Note - UTM (Nap Zone 20) Coordinates obtained from hand held GPS receiver + 5.00m
 Ref.:- Bk. 1233 Fol. 92 -> Orig. Survey See Plan K.D.29 S.O. 31/31
 SCALE 1:1000

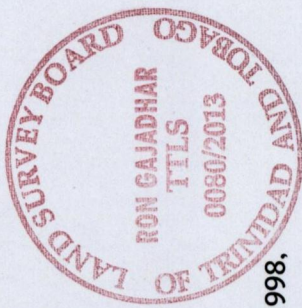

Approved *[Signature]*
 Director of Surveys 18/12/14

o Denotes Iron found except stated otherwise.
 Note: Bearings are U.T.M. grid based on solar observations Distances are in metres.
 Plan of 2 Parcels of land coloured pink in the Ward of Charuma.
 Containing together zero point four zero zero one hectare.
 Surveyed by me, with due authority, in February 2010
 Certified correct in accordance with Regulation 25(1) of the Land Surveyors' Regulations 1998,

Checked by *[Signature]* 21.01.2014
 Entered

 Trinidad & Tobago Land Surveyor 23.12.2013