


1654


R.P.O.#19 10/6/2013

R.P.O. Vol. 14 Fol. 185  
C.T. Vol. 4607 Fol. 217

Ward of Cedros  
County of St. Patrick  
Cadastral Sheet F.18.A, 71B  
1/b  
Granville

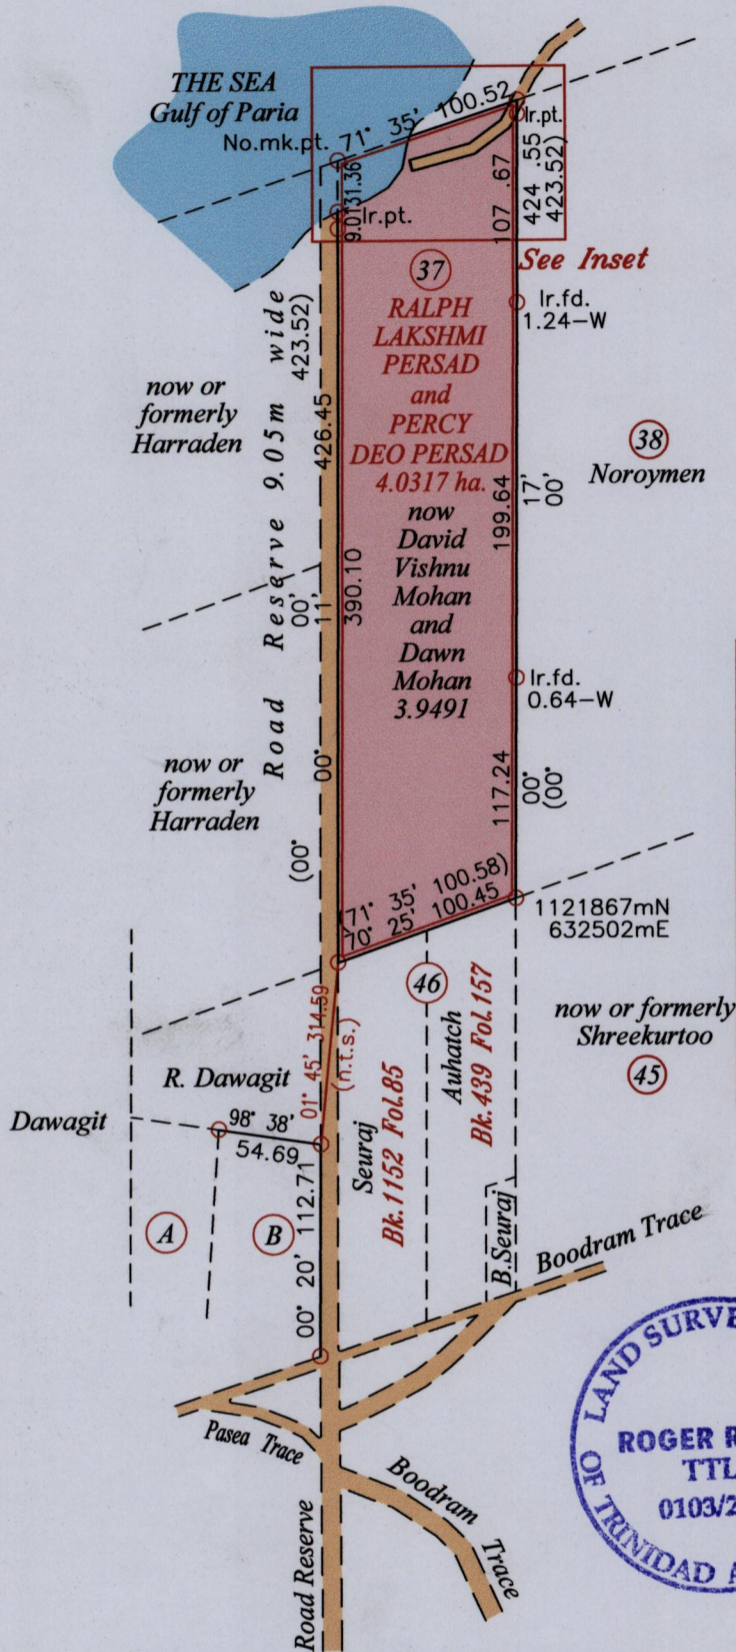

INSET  
SCALE 1:1500

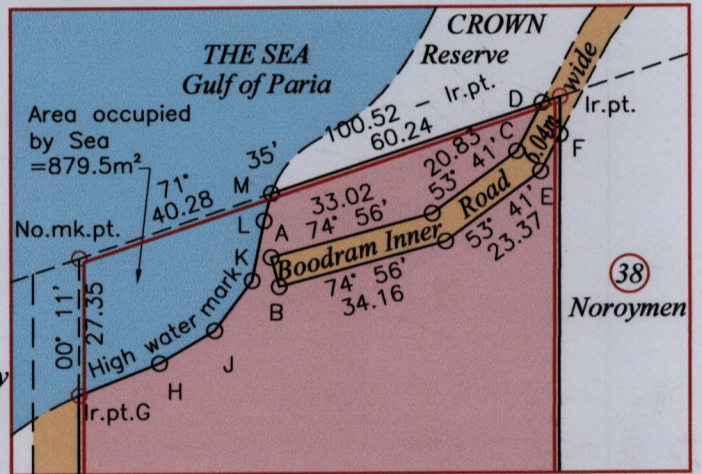

LEGEND		
LINE	BEARING	DISTANCE
A-B	164° 56'	6.04
C-D	27° 30'	10.87
D-Ir.pt.	71° 35'	3.75
E-F	27° 30'	8.29
F-Ir.pt.	00° 17'	7.51
G-H	68° 26'	17.21
H-J	59° 27'	12.75
J-K	36° 52'	12.42
K-L	11° 19'	12.12
L-M	15° 17'	5.66



Coordinate was obtained from Handheld GPS  
Naparima Datum (+/-5m)  
UTM Zone 20

Approved *[Signature]*  
Director of Surveys 16/12/13

- Denotes Traverse Station (No.mk.pt.)
- Denotes Iron found except stated otherwise.

Vide: Bk. 709 Fol. 157  
Orig Survey - Bk. 439 Fol. 157

SCALE 1:4,000  
Distances are in metres

Bearings are Cassini Grid based on Solar Observations  
Plan of a Parcel of land coloured pink in the Ward of Cedros.  
Containing three point nine four nine one hectares.  
Surveyed by me, with due authority, in May 2013  
In accordance with Regulation 25 (1) of the Land Surveyors Regulations 1998,  
Certified correct in accordance with Regulation 25(1) of the Land Surveyors' Regulations 1998,

Checked by.....  
Entered on .....Trinidad & Tobago Land Surveyor 05<sup>th</sup> December 2013