


1054
REMAINING PORTION

{3}

R.P.O. Vol. Fol.
C.T. Vol. 5306 Fol. 91
Vide Bk.1198 Fol.127
Bk.1095 Fol.90

Ward of Manzanilla
County of St Andrew
Cadastral Sheet C.22.N. 25F
2/a


Process ID # 76884

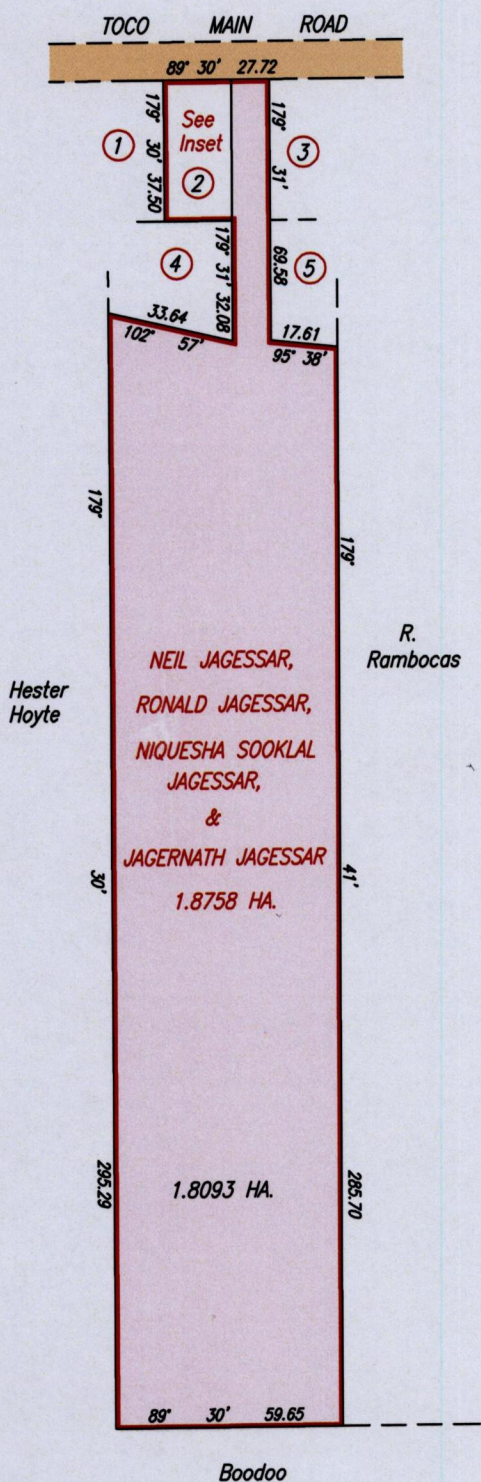

LOT NO.	NAMES OF OWNERS	C.T. REF.
2	CHATO DASS & NELLIE DASS	VOL. 5513 FOL. 191



INSET

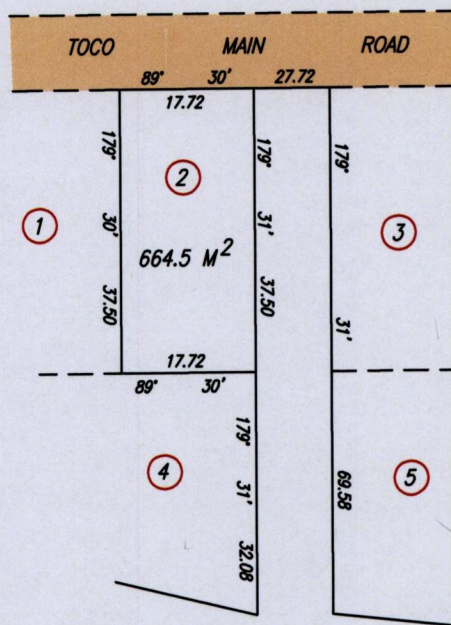

SCALE 1/1000
Distances are in metres

Orig 1198:127??



SCALE 1/2000
Distances are in metres

Approved
Director of Surveys 21/2/14

Bearings are UTM Grid.
Plan of one point eight seven five eight hectares originally transferred to Neil Jagessar, Ronald Jagessar, Niquesha Sooklal Jagessar and Jagernath Jagessar, showing a portion of land coloured pink and containing one point eight zero nine three hectares after one previous transfer of another portion of the land in accordance with Regulation 25 (1) of the Land Surveyors' Regulations 1998
I certify that this plan represents the remaining portion.

Checked by. 03 FEB 2014

Entered on. Trinidad & Tobago Land Surveyor. 26/1/2014