


R.P.O. Vol. 427 Fol. 321
 C.T. Vol. Fol.
 Ref. : Bk. 384 fol. 4
 C.T. Vol 5693 fol 61

Cadastral Sheet G.14.D. 64E
 Ward of Savana Grande 1/a
 County of Victoria
Barrackpore

Modeline Signor
 now
 or
 formerly
 Bundilla

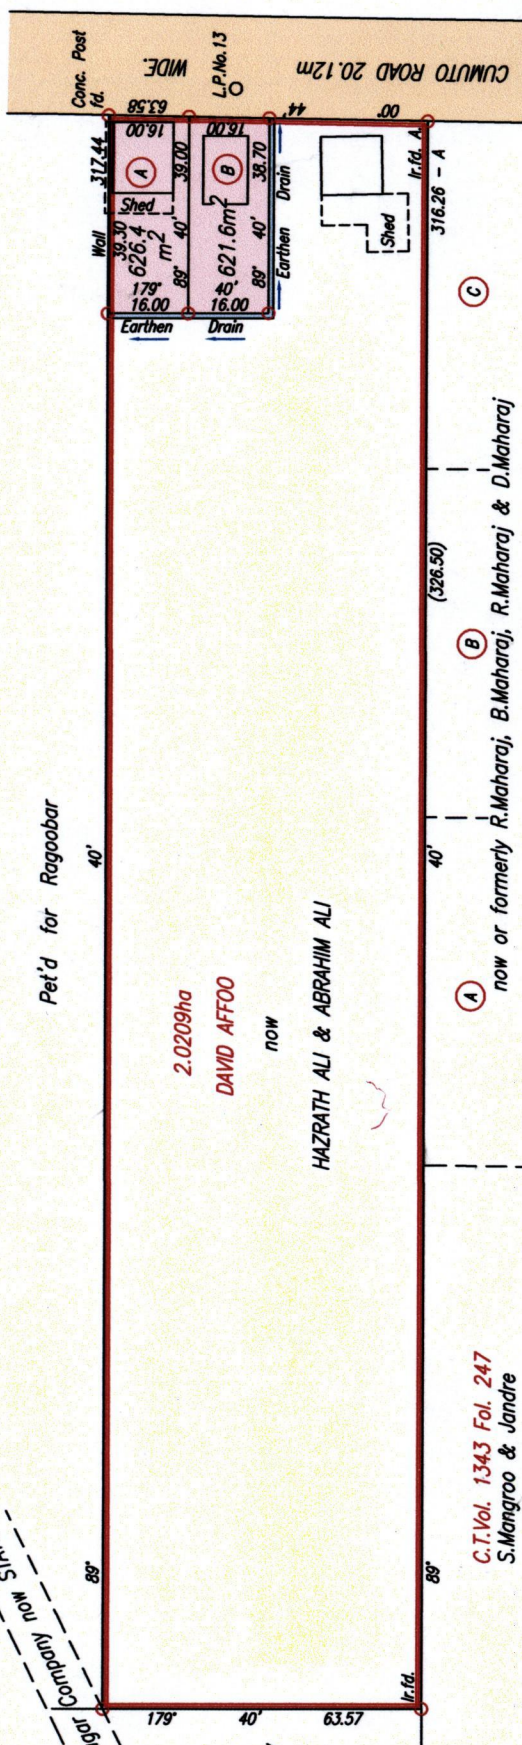

C.T. Vol. 1343 Fol. 247
 S. Mangroo & Jandre

Approved
S. Mangroo
 Director of Surveys 12/2/14

PLAN of 2 Parcels of land coloured pink in the Ward of Savana Grande
 Containing together zero point one two four eight hectare.
 Surveyed by me, with due authority, in July, 2012
 Certified Correct in accordance with Regulation 25(1) of the Land Surveyors' Regulations 1998

Checked by *Winston Ramcharan*
 Entered Trinidad & Tobago Land Surveyor *30th James* 2014



SCALE 1:1500
 Distances are in Metres
 ○ Denotes Iron put except otherwise stated.
 Bearings are U.T.M. Grid based on Solar Observations.


Original Survey Bk. 384 : 4

4113019
 13/11/19

1654

83

Lot#	C.T. Vol & Folio	Names.
A	5693 fol 69	Melanie Isabella Bajnath, Farssa Ali - Bajnath.
B	5693 fol 73	Hazrath Ali

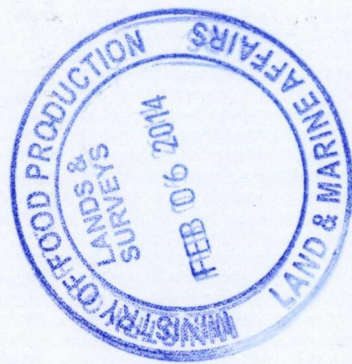

1654/83