

1654

888

R.P.O. Vol. 153 Fol. 225

C.T. Vol. 3091 Fol. 393

Ward of Turure

County of St. Andrew

Cadastral Sheet E.12.J. ^{45C}/_{1/b}

1/d


Vide

Bk. 728 Fol. 67

Bk. 185 Fol. 333

G N
U.T.M.

E 703890
N 1154216
Nap. Datum
± 3.0m
Handheld GPS

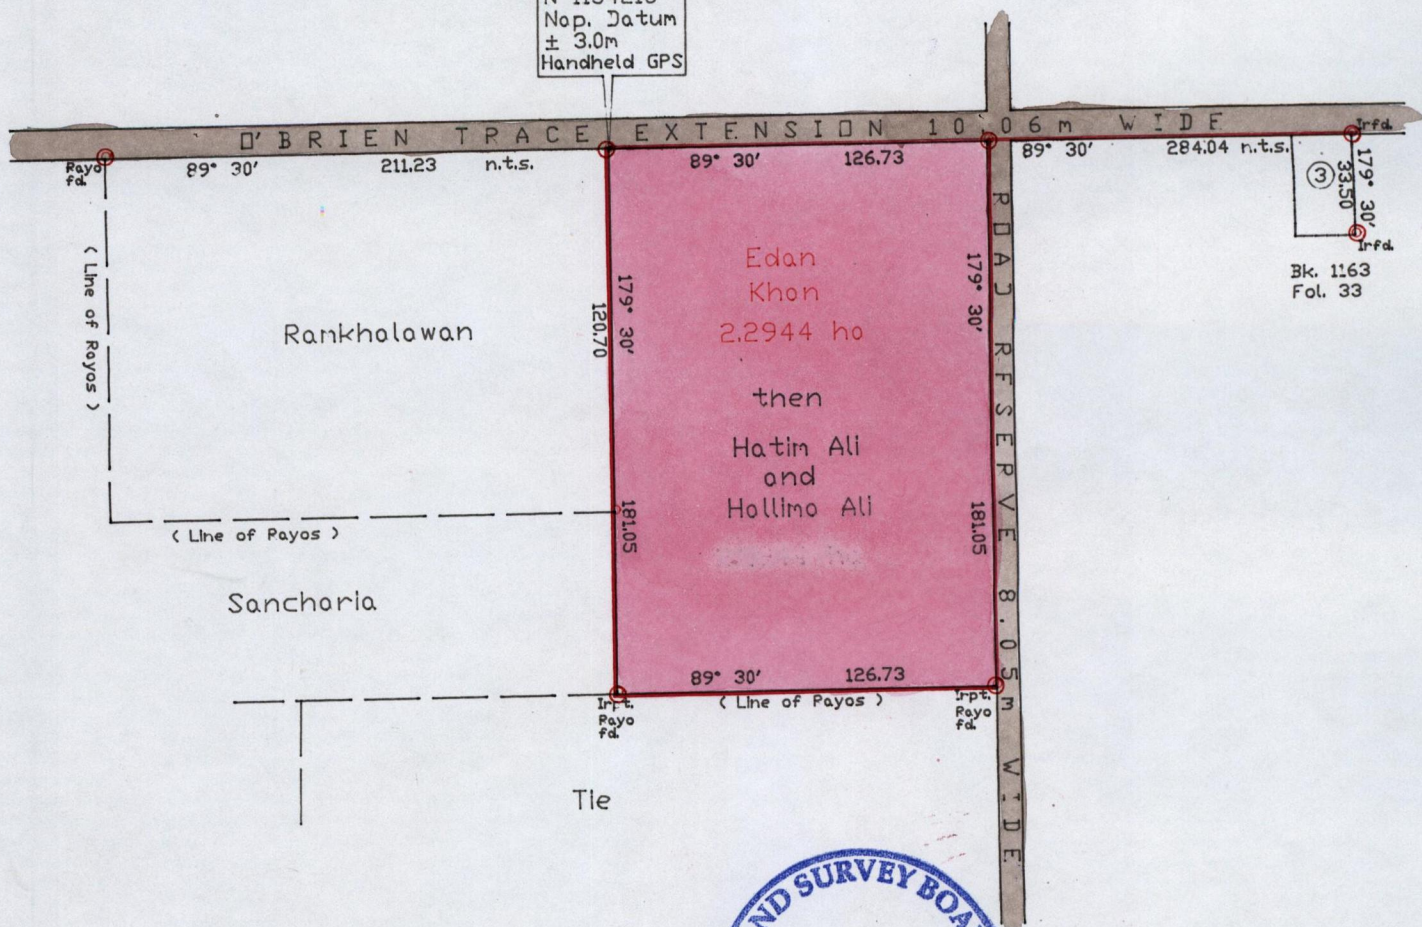

Bk. 1163
Fol. 33



Approved

Arnold Ramon Fortune

Director of Surveys 10/13/14

Orig Survey Bk. 185 : 322

© denotes irons put except where otherwise indicated
Note: To obtain Cassini Grid add 18 minutes
Note: Bearings based on Solar Observations

SCALE 1/2500

Distances are in metres

PLAN of a Parcel of land coloured pink in the Ward of Turure

Containing two point two nine four four hectares

Surveyed by me with due authority in May 2013

Certified correct in accordance with Regulation 25(1) of the Land Surveyors Regulations 1998

Checked by.....

Arnold Ramon Fortune

Entered.....

Trinidad & Tobago Land Surveyor... *12th June* 2013