


G.N  
 U.T.M.

N: 1125701  
 E: 670986  
 Hand Held GPS.  
 Naparima Datum (+/-5m)  
 UTM Zone 20.

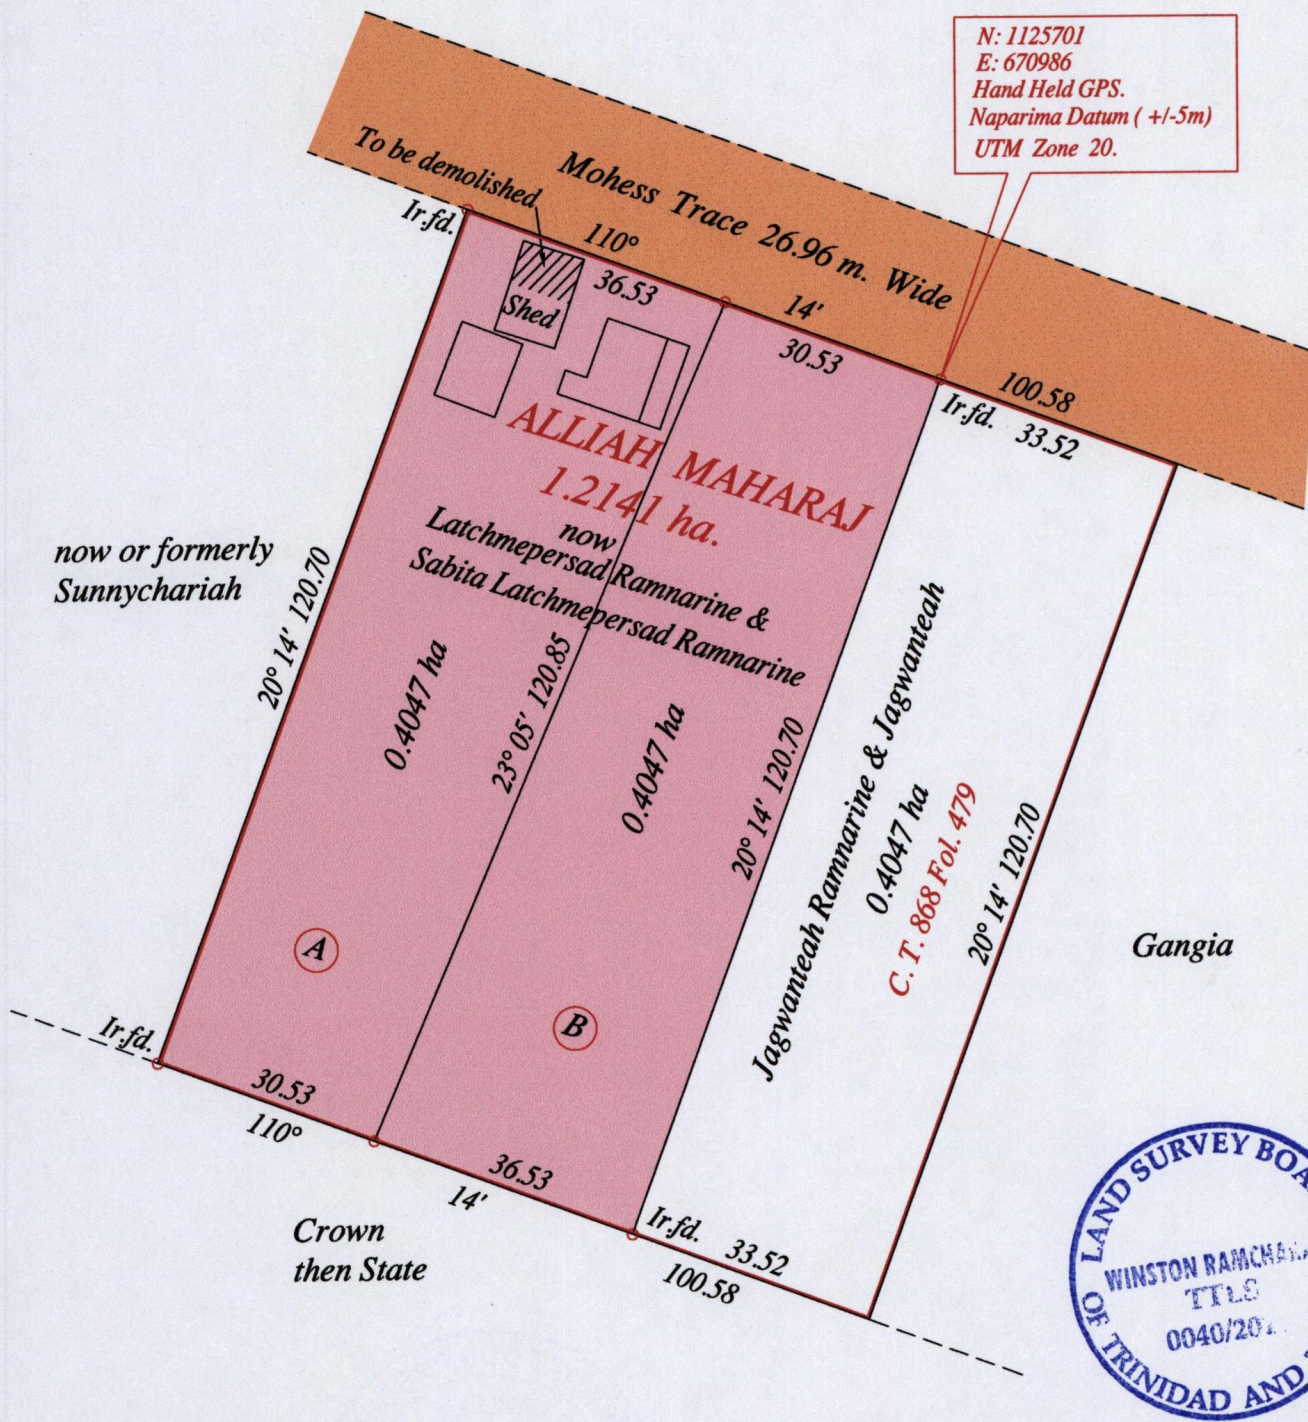

Approved .....  
 Director of Surveys 10/13/14

Vide Bk. 716 fol. 291 Orig Survey  
 Vide Bk. 763 fol. 175

o Denotes Iron put except stated otherwise.  
 Note: Bearings are U.T.M. grid based on solar observations  
 PLAN of 2 Parcels of land coloured pink in the Ward of Siparia  
 Containing together zero point eight zero nine four hectare  
 Surveyed by me, with due authority, in September 2013  
 Certified correct in accordance with Regulation 25 (1) of the Land Surveyors Regulations 1998.

SCALE : 1:1000  
 Distances are in metres

Checked by .....  
 Entered on ..... Trinidad & Tobago Land Surveyor 8<sup>th</sup> January 2014