

1654

97

R.P.O. Vol. 749

Fol. 101

Cadastral Sheet G.7.N.& G.12.B. 63A

C.T. Vol. 2100


Fol. 345

Ward of Siparia

4/c&d


County of St. Patrick

Vide : Plan F.A. 159

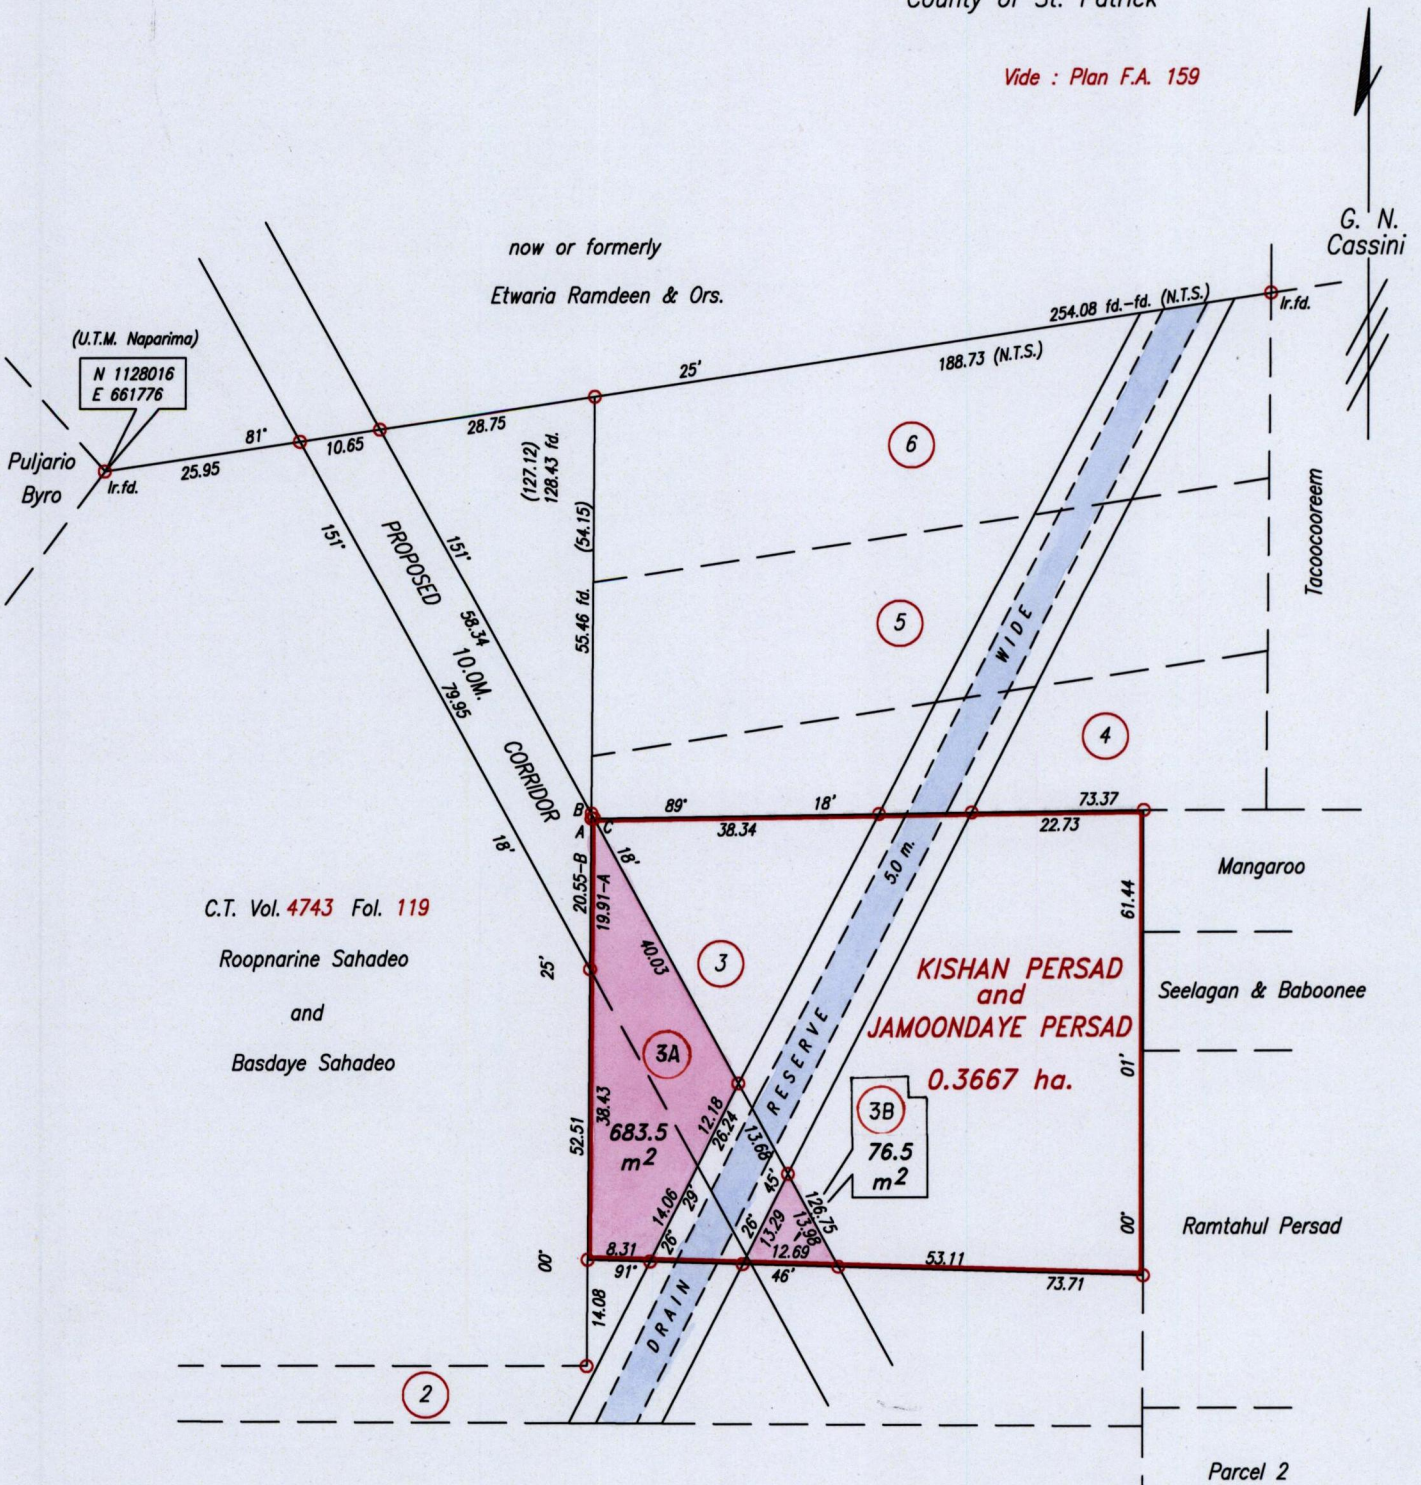

C.T. Vol. 4743 Fol. 119  
 Roopnarine Sahadeo  
 and  
 Basdaye Sahadeo

**KISHAN PERSAD  
 and  
 JAMOONDAYE PERSAD**  
 0.3667 ha.

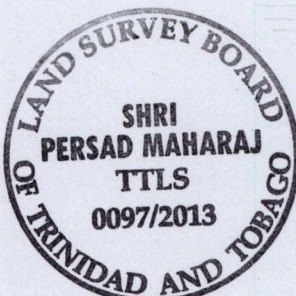

Note :  
 Coordinates obtained by  
 hand held G.P.S. (+/-5.0m.)  
 For identification only

Legend

A - C	89° 18' 0.35
B - C	151° 18' 0.72

Approved .....  
 Director of Surveys 10/3/14

○ Denotes Iron put except where otherwise stated  
 Bearings are based on Solar Observations  
 PLAN of 2 Parcels of land coloured pink in the Ward of Siparia  
 Containing together seven hundred and sixty square metres  
 Surveyed by me, with due authority, in December 2009 for T&TEC  
 Certified Correct in accordance with Regulation 25 (1) of the Land Surveyors Regulations 1998

Checked by M.M. 22/11/2013

Shri Persad Maharaj

Entered on ..... Trinidad & Tobago Land Surveyor. .... 10th January 2013.  
 PATH = ADA002 D:\T&TEC\KISHAN & JAMOONDAYE PERSAD.DWG.

Original Survey F.A.159

SCALE 1:1000  
 Distances are in metres