

1655

10

R.P.O. Vol. 18 Fol. 89

Cadastral Sheet D.12.C. 33F
4/a

C.T. Vol. 2990 Fol. 113

Ward of Chaguanas

U.P.R.N. No.

BANK VILLAGE



County of Caroni

VIDE:

Plan B.E. 14

Bk. 999 Fol. 78

(B)
(U.T.M. 20, Naparima)
(671940mE, 1157589mN)
(+/- 5.0m)

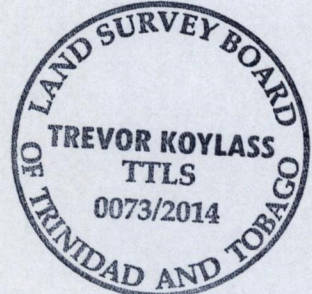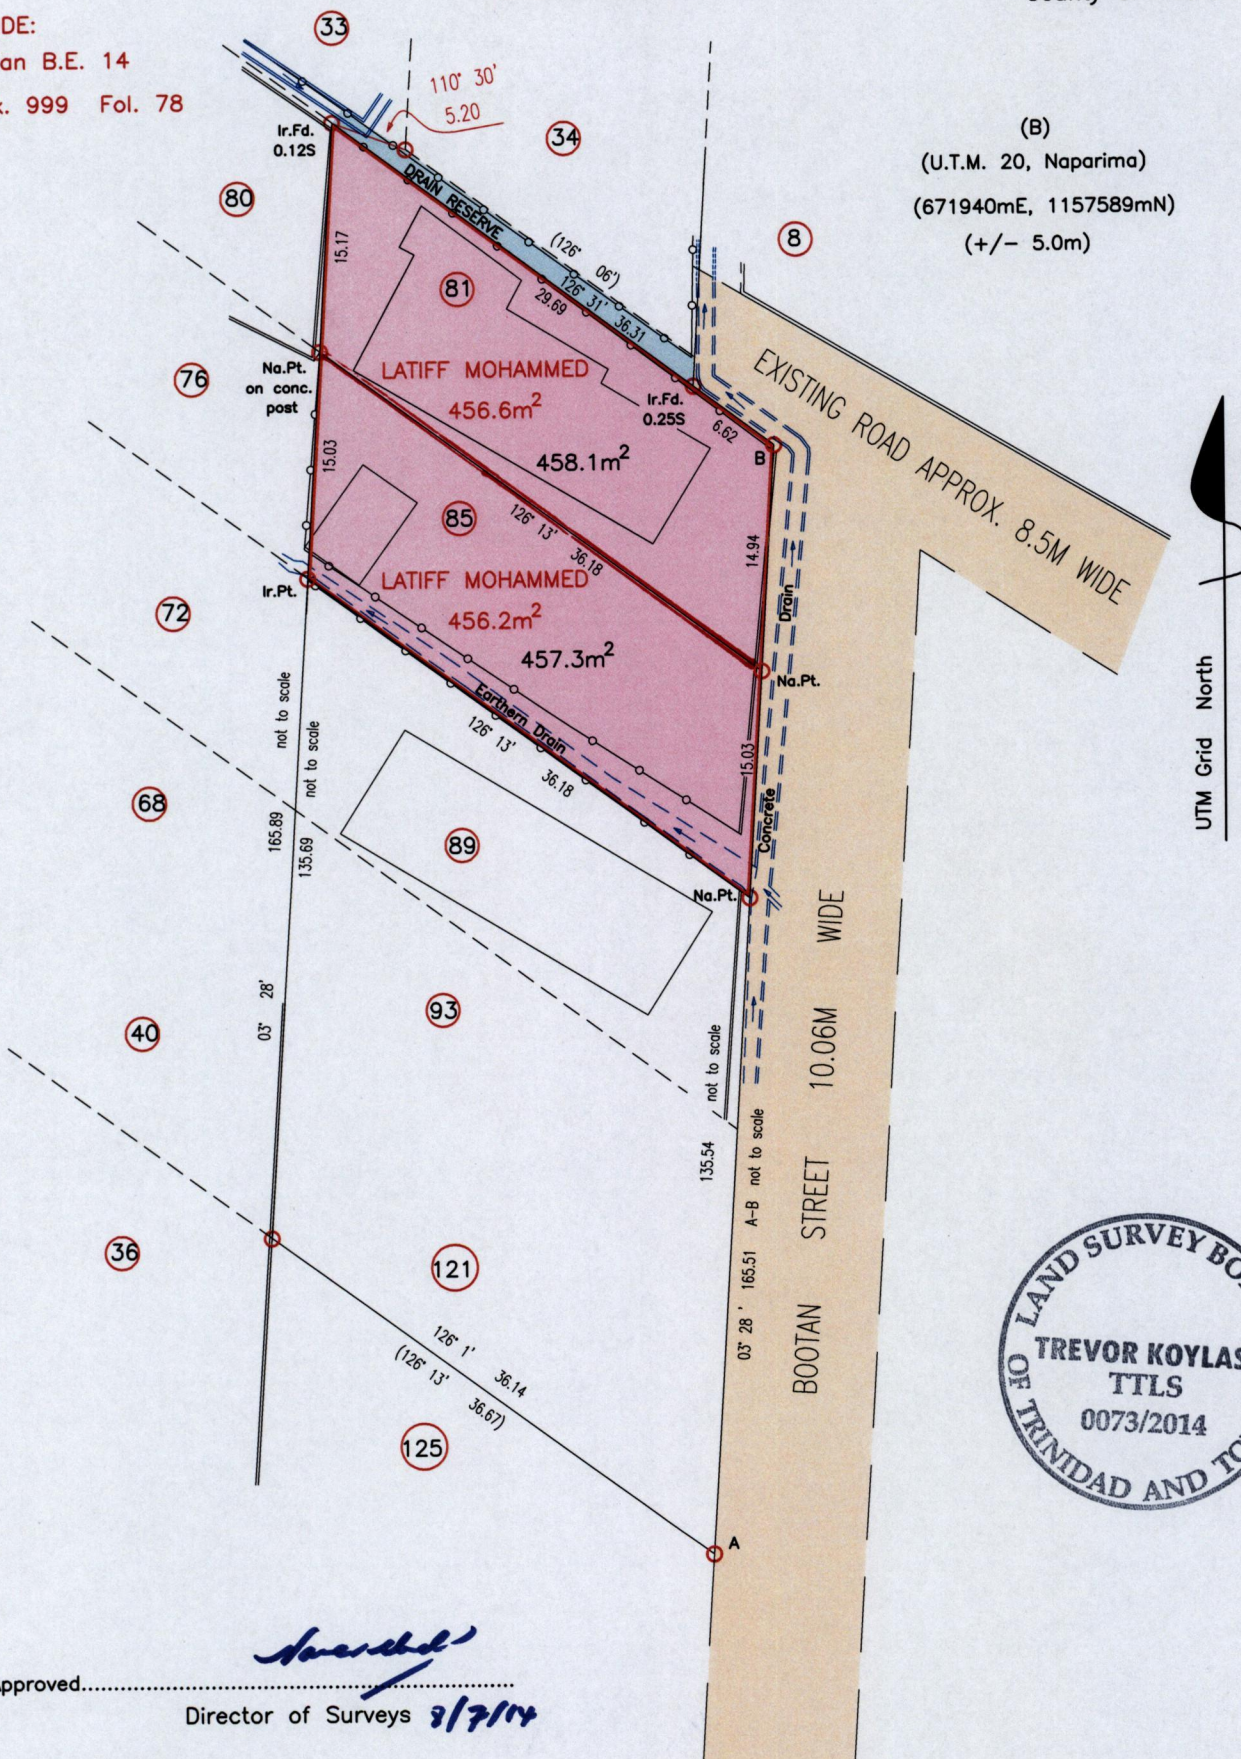

Approved.....
Director of Surveys 3/7/14

- Denotes Chain Link Fence.
- Denotes Concrete Wall.
- Denotes Iron Found unless otherwise stated.
- Bearings are UTM Grid, based on Solar Observations.

SCALE 1 : 500

Distances are in metres

PLAN of Two Parcels of land coloured pink in the Ward of Chaguanas.
 Containing Together Nine Hundred and Fifteen Point Four Square Metres.
 Surveyed by me, with due authority in February 2014, for Latiff Mohammed.
 Certified correct in accordance with Regulation 25 (1) of the Land Surveyors Regulations 1998.

Checked by mm 20/5/2014

Entered on _____

[Signature]

 Trinidad and Tobago Land Surveyor

24 February 2014.